


**SIGNING & STRIPING CONSTRUCTION NOTES**

- ①—INSTALL TYPE IV(L) PAVEMENT ARROW PER CALTRANS STD. PLAN A24A.
- ②—INSTALL 8" WHITE CHANNELIZING STRIPES PER CALTRANS STD. PLAN A20D, DETAIL 38A.
- ③—INSTALL 8" WHITE SKIP STRIPE (3' STRIPE, 12' GAP) PER CALTRANS STD. PLAN A20C, DETAIL 37B.
- ④—INSTALL 12" SOLID WHITE CROSSWALK
- ⑤—RELOCATE EXISTING SIGN AND POST.
- ⑥—INSTALL NEW SIGN AND POST.
- ⑦—INSTALL RED CURB MARKINGS.
- ⑧—INSTALL 6" WHITE BIKE LANE LINE PER CALTRANS STD. PLAN A20D, DETAIL 39.

**LEGEND**

- 1. = EXISTING STRIPING & MARKINGS TO REMAIN.
- 2. = EXISTING STRIPING & MARKINGS TO BE REMOVED.
- 3. = PROPOSED STRIPING & MARKINGS.
- 4. = EXISTING SIGN AND POST.
- 5. = EXISTING SIGN AND POST TO BE REMOVED OR RELOCATED.
- 6. = PROPOSED SIGN AND POST.
- 7. = EXISTING SIGN ON EXISTING STREET LIGHT POLE.
- 8. = PROPOSED SIGN MOUNTED ON PROPOSED STREET LIGHT POLE.
- 9. = EXISTING SIGNALIZED INTERSECTION.

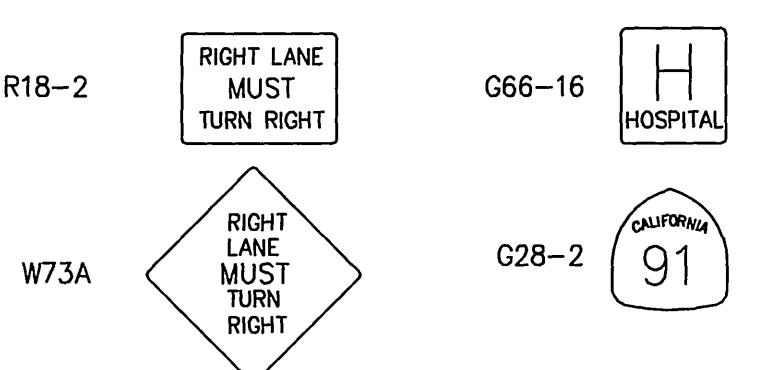

**GENERAL NOTES:**

- 1. TRAFFIC STRIPES, PAVEMENT LEGENDS AND RAISED PAVEMENT MARKERS PER CALTRANS TRAFFIC MANUAL, MAINTENANCE MANUAL, STANDARD PLANS AND STANDARD SPECIFICATIONS SECTION 84, JULY 1999.
- 2. REFLECTORIZER ALL STRIPES AND LEGENDS. PAVEMENT LEGENDS AND MARKINGS SHALL MATCH CITY STENCILS.
- 3. TRAFFIC STRIPES AND MARKINGS SHALL BE APPLIED IN TWO COATS.
- 4. ALL CONFLICTING LINES, MARKINGS AND RAISED PAVEMENT MARKERS SHALL BE REMOVED BY WET SANDBLASTING.
- 5. PAVING DAMAGED DUE TO REMOVING RAISED PAVEMENT MARKERS SHALL BE REPAIRED TO THE SATISFACTION OF THE CITY ENGINEER.
- 6. ALL SALVAGED SIGNS AND POSTS SHALL BE DELIVERED TO THE CITY YARD.
- 7. STRIPING SHALL BE CAT TRACKED AND APPROVED BY THE CITY TRAFFIC ENGINEER PRIOR TO FINAL INSTALLATION. MINIMUM OF ONE WEEK NOTICE REQUIRED BY THE CITY TRAFFIC ENGINEER FOR APPROVAL OF STRIPING.



**ADVANTEC Consulting Engineers**  
 Traffic + ITS + Communications + Systems + Electrical  
 21700 Copley Drive Suite 350 Diamond Bar, CA 91765  
 Tel: (909) 860-6222 Fax: (909) 860-6722  
 Prepared under the direct supervision of:  
 Leo K. Lee R.C.E. NO. 42445 DATE 3/17/03

CITY OF RIVERSIDE, CALIFORNIA DEPARTMENT OF PUBLIC WORKS			
APPROVED BY	BY	DATE	APPROVED BY
PRINCIPAL ENGINEER	PK	3/17/03	<i>Leo K. Lee</i> CITY ENGINEER
TRAFFIC DIVISION	PK	3/17/03	
MARK	REVISIONS	APPR. DATE	
DESIGNED BY TMM	DRAWN BY TMM	CHECKED BY BKL	

**SIGNING AND STRIPING**  
**MAGNOLIA AVENUE**  
**ADAMS ST. TO 600' S/O**  
 SCALE: 1" = 40'

ACCT. NO.  
**XL-472**  
 SHEET 1 OF 1