

**STRIPING LEGEND**

- (A) 8" SOLID WHITE STRIPE (STD. PLAN A20D, DETAIL 38)
- (B) DOUBLE YELLOW STRIPE (STD. PLAN A20A, DETAIL 22)
- (C) SOLID WHITE ARROW (STD. PLAN A24A, TYPE IV) THERMOPLASTIC

**PAVEMENT DELINEATION**

- INDICATES STRIPING AND PAVEMENT MARKINGS TO BE INSTALLED.
- INDICATES STRIPING AND PAVEMENT MARKINGS TO REMAIN.
- INDICATES STRIPING AND PAVEMENT MARKINGS TO BE REMOVED.



NOTE: ALL PAVEMENT DELINEATION WORK SHALL BE PERFORMED BY THE CONTRACTOR, SEE SPECIAL PROVISIONS.

**CONSTRUCTION NOTES**

- [I] INSTALL 6" DIA. "TYPE E" DETECTOR LOOPS UNLESS OTHERWISE NOTED. LOOP SPACING TO BE 10', 15' & 30'.
- [E] EXISTING EQUIPMENT TO REMAIN.
- [N] INDICATES NEW SIGN(S) AND/OR POST TO BE FURNISHED AND INSTALLED BY CONTRACTOR PER STD. DWG. NO. 666.

**GENERAL NOTES**

- 1 - ALL STRIPING AND PAVEMENT MARKINGS SHALL BE THERMOPLASTIC, UNLESS OTHERWISE NOTED.
- 2 - ALL CONFLICTING STRIPING, MARKINGS AND LEGENDS SHALL BE REMOVED BY WET SANDBLASTING.
- 3 - DETECTOR LOOPS SHALL BE INSTALLED IN THE PRESENCE OF THE TRAFFIC ENGINEER OR HIS REPRESENTATIVE.
- 4 - ALL NEW SIGNAGE SHALL HAVE REFLECTIVE SHEETING (ASTM TYPE 11) AS DIRECTED BY THE ENGINEER.
- 5 - ALL STRIPING AND MARKINGS SHALL CONFORM TO CALTRANS 2006 STANDARD PLANS AND DETAILS INCLUDING THE USE OF RAISED PAVEMENT MARKERS.

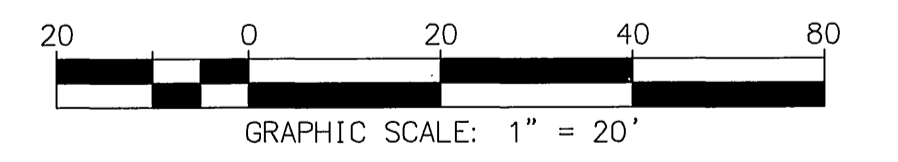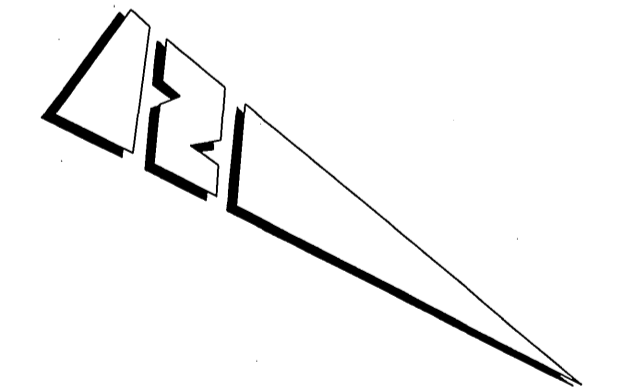

<p>GILBERT M. HERNANDEZ R.C.E. No. 69170 expires 6-30-08 DATE 4-10-07</p>	<p><b>ENGINEER IN RESPONSIBLE CHARGE</b></p>		<p>CITY OF RIVERSIDE, CALIFORNIA DEPARTMENT OF PUBLIC WORKS</p>		<p>STRIPING PLAN</p>	<p>ACCT. NO.</p>
	<p>APPROVED BY</p> <p>PRINCIPAL ENGINEER</p> <p>ENGINEERING MANAGER</p> <p>TRAFFIC DIVISION</p>	<p>BY</p> <p>DATE</p> <p>6/20/07</p> <p>5/24/07</p>	<p>APPROVED BY</p> <p>CITY ENGINEER</p> <p>DATE 6/27/07</p>	<p><b>MONROE AVENUE @ INDIANA AVENUE TO DIANA STREET</b></p>		<p><b>XL-510</b></p> <p>SHEET 1 OF 1</p>
<p>DESIGNED BY: DMC DRAWN BY: DMC CHECKED BY:</p>			<p>SCALE: 1" = 20'</p>			