

DETAIL 'A'
8" RAISED CURB WITH STAMPED CONCRETE

STRIPING LEGEND

- (A) 4" SOLID WHITE STRIPE (STD. PLAN A20A)
- (B) 4" DASH WHITE STRIPE (STD. PLAN A20A, DETAIL 12)
- (C) 6" DASH WHITE STRIPE (STD. PLAN A20D, DETAIL 39A)
- (D) 6" SOLID WHITE STRIPE (STD. PLAN A20D, DETAIL 39)
- (E) 8" SOLID WHITE STRIPE (STD. PLAN A20D, DETAIL 38)
- (F) 12" SOLID WHITE STRIPE (STD. PLAN A24E)
- (G) SOLID WHITE BIKE LANE STENCIL W/ ARROW
- (H) SOLID WHITE ARROW (STD. PLAN A24A) THERMOPLASTIC
- (I) TWO WAY LEFT TURN (STD. PLAN A20B, DETAIL 32)
- (J) DOUBLE YELLOW STRIPE (STD. PLAN A20A, DETAIL 22)
- (K) SOLID WHITE LANE DROP ARROW, TYPE VI (STD. PLAN A24A)
- (L) LANE LINE EXTENSION THROUGH INTERSECTION (STD. PLAN A20D, DETAIL 40)
- (M) DOUBLE YELLOW MEDIAN ISLAND STRIPE (STD. PLAN A20B, DETAIL 29)
- (N 666) INDICATES NEW SIGN(S) AND POST TO BE FURNISHED AND INSTALLED BY CONTRACTOR PER STD. DWG. NO. 666.

NOTE ALL STRIPING, PAVEMENT MARKINGS AND LEGENDS SHALL BE THERMOPLASTIC.

CONSTRUCTION NOTES


- (200) CONSTRUCT P.C.C. CONCRETE & CURB PER CITY OF RIVERSIDE STANDARD DRAWING NO. 200; MATCH EXISTING (6")
- (304) CONSTRUCT WHEELCHAIR RAMP PER CITY OF RIVERSIDE STANDARD DRAWING NO. 304.
- (325) CONSTRUCT P.C.C. CONCRETE SIDEWALK PER CITY OF RIVERSIDE STANDARD DRAWING NO. 325.

NOTE NEW AC STRUCTURAL SECTION TO BE 12"

PAVEMENT DELINEATION

- INDICATES STRIPING AND PAVEMENT MARKINGS TO BE INSTALLED.
- INDICATES STRIPING AND PAVEMENT MARKINGS TO REMAIN.
- INDICATES STRIPING AND PAVEMENT MARKINGS TO BE REMOVED.

NOTE: ALL PAVEMENT DELINEATION WORK SHALL BE PERFORMED BY THE CONTRACTOR; SEE SPECIAL PROVISIONS.

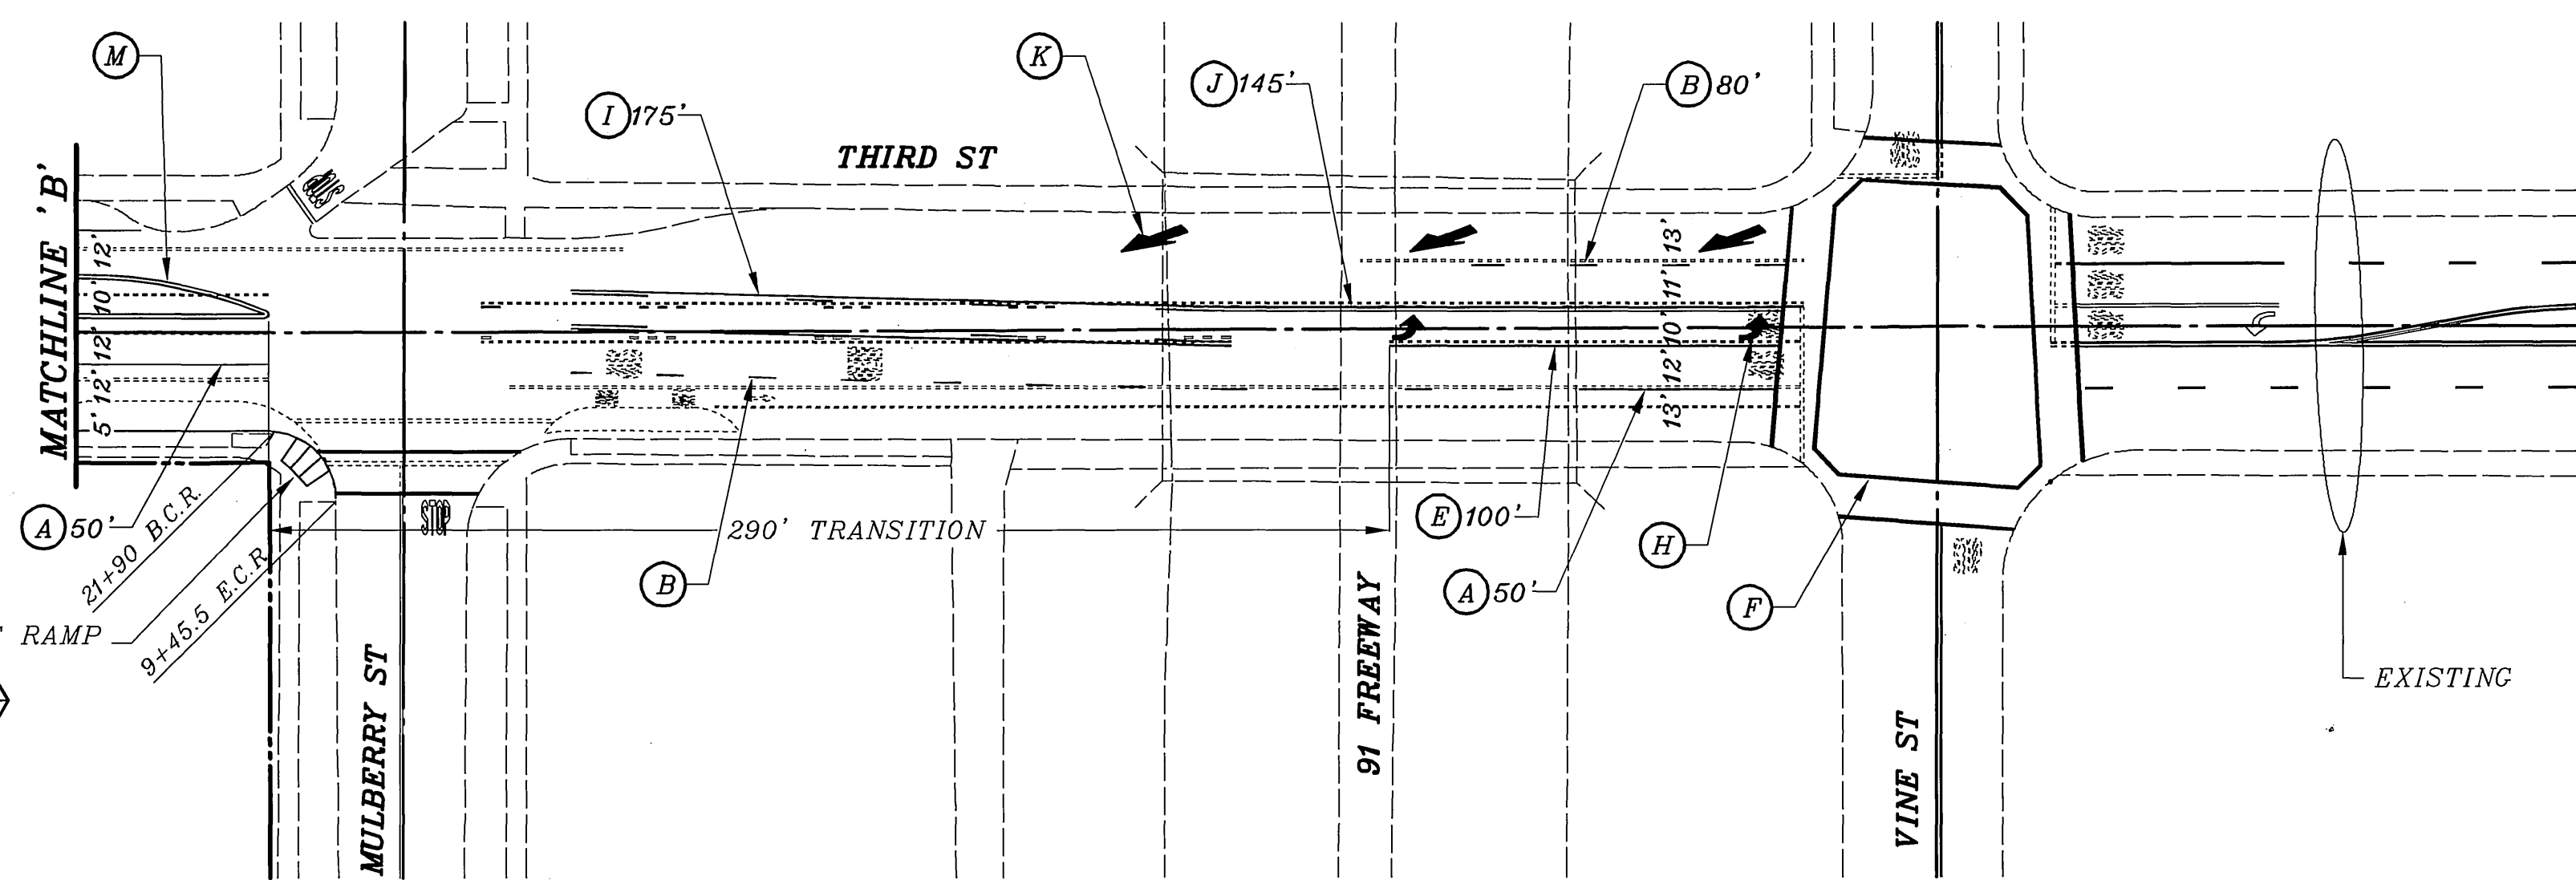

ENGINEER IN RESPONSIBLE CHARGE
GILBERT M. HERNANDEZ
R.C.E. No. 69170 expires 6-30-08
DATE 9-5-06



MARK	REVISIONS	APPR.	DATE

CITY OF RIVERSIDE, CALIFORNIA DEPARTMENT OF PUBLIC WORKS			
APPROVED BY	BY	DATE	APPROVED BY
PRINCIPAL ENGINEER			CITY ENGINEER
TRAFFIC DIVISION			
DATE	9/14/06		

STRIPING PLAN
THIRD ST.
FROM MARKET ST.
TO VINE ST.

ACCT. NO.
XL-517
SHEET 1 OF 1
FILE NAME: XL517.DWG

SCALE: 1" = 40'