


**STRIPING LEGEND**

- (A) 4" SOLID WHITE STRIPE (STD. PLAN A20A)
- (B) 6" SOLID WHITE STRIPE (STD. PLAN A20D, DETAIL 39)
- (C) 6" DASH WHITE STRIPE (STD. PLAN A20D, DETAIL 39A)
- (D) 8" SOLID WHITE STRIPE (STD. PLAN A20D, DETAIL 38)
- (E) 12" SOLID WHITE STRIPE (STD. PLAN A24E)
- (F) DOUBLE YELLOW STRIPE (STD. PLAN A20A, DETAIL 22)
- (G) SOLID WHITE ARROW (STD. PLAN A24A, TYPE IV)
- (H) SOLID WHITE BIKE LANE STENCIL W/ ARROW
- (I) SOLID WHITE "STOP" STENCIL (STD. PLAN A24D)
- (J) SOLID WHITE RIGHT EDGELINE STRIPE (STD. PLAN A20B, DETAIL 27B)
- (K) YELLOW MEDIAN ISLAND STRIPE (STD. PLAN A20B, DETAIL 29)
- (N/666) INDICATES NEW SIGN(S) AND POST TO BE FURNISHED AND INSTALLED BY CONTRACTOR PER STD. DWG. NO. 666.

**PAVEMENT DELINEATION**

- INDICATES STRIPING AND PAVEMENT MARKINGS TO BE INSTALLED.
  - INDICATES STRIPING AND PAVEMENT MARKINGS TO REMAIN.
- NOTE:** ALL PAVEMENT DELINEATION WORK SHALL BE PERFORMED BY THE CONTRACTOR. REMOVE ALL CONFLICTING STRIPING, LEGENDS AND MARKINGS.
- ALL STRIPING, PAVEMENT MARKINGS AND LEGENDS SHALL BE THERMOPLASTIC AND SHALL INCLUDE RAISED PAVEMENT MARKERS AS APPLICABLE PER CALTRANS DETAIL.

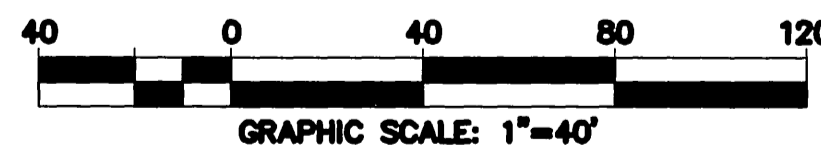

	<b>ENGINEER IN RESPONSIBLE CHARGE</b> GILBERT M. HERNANDEZ R.C.E. No. 69170 expires 6-30-08 DATE 11-20-06								
	<b>CITY OF RIVERSIDE, CALIFORNIA</b> <b>DEPARTMENT OF PUBLIC WORKS</b> APPROVED BY: [Signature] PRINCIPAL ENGINEER: [Signature] TRAFFIC DIVISION: [Signature] DATE: 11/21/06	<b>STRIPING PLAN</b> <b>FOURTEENTH ST.</b> <b>FROM BROCKTON AVE.</b> <b>TO REDWOOD AVE.</b> SCALE: 1" = 40'	ACCT. NO. <b>XL-530</b> SHEET 1 OF 1 FILE NAME: XL530.DWG						