

STRIPING LEGEND

- (A) 8" SOLID WHITE STRIPE (STD. PLAN A20D, DETAIL 38)
- (B) 12" SOLID WHITE STRIPE (STD. PLAN A24E)
- (C) DOUBLE YELLOW STRIPE (STD. PLAN A20A, DETAIL 22)
- (D) RIGHT EDGELINE STRIPE (STD. PLAN A20B, DETAIL 27B)
- (E) SOLID WHITE ARROW (STD. PLAN A24A, TYPE IV)
- (F) SOLID WHITE "STOP" LEGEND (STD. PLAN A24D)



(N 666) INDICATES NEW SIGN(S) AND POST TO BE FURNISHED AND INSTALLED BY CONTRACTOR PER STD. DWG. NO. 666.

PAVEMENT DELINEATION

INDICATES STRIPING AND PAVEMENT MARKINGS TO BE INSTALLED.

CONSTRUCTION NOTES

- (E) EXISTING EQUIPMENT TO REMAIN
- (RL) RELOCATE EXISTING EQUIPMENT

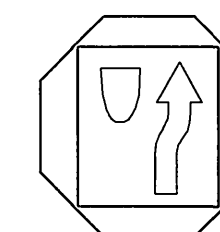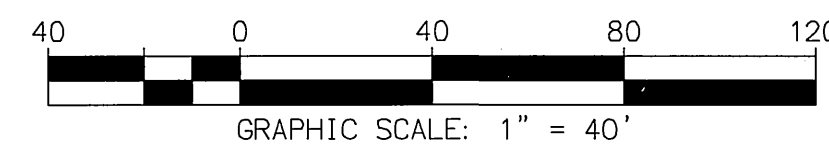

MEDIAN SIGNAGE

(INTERSECTIONS OF SPRUCE ST./ORANGE ST. AND SPRUCE ST./MULBERRY ST.)
INSTALL A 24" X 30" RA-7 BEHIND A 36" RI-1
CONTRACTOR SHALL ENSURE THE RA-7 IS COMPLETELY COVERED BY THE RI-1

GENERAL NOTES

- 1 - ALL STRIPING AND PAVEMENT MARKINGS SHALL BE THERMOPLASTIC.
- 2 - ALL CONFLICTING STRIPING, MARKINGS AND LEGENDS SHALL BE REMOVED BY WET SAND BLASTING.
- 3 - ALL STRIPING, MARKINGS AND LEGENDS SHALL CONFORM TO CALTRANS 2006 STANDARD PLANS INCLUDING THE USE OF RAISED PAVEMENT MARKERS.
- 4 - ALL NEW SIGNAGE SHALL HAVE ASTM 11 (DG3) REFLECTIVE SHEETING.
- 5 - CONTRACTOR SHALL PROVIDE AND INSTALL RAISED PAVEMENT MARKERS PER CALTRANS 2006 STANDARD PLANS.

ENGINEER IN RESPONSIBLE CHARGE
GILBERT M. HERNANDEZ
R.C.E. No. 69170 expires 6/30/2008
DATE April 9, 2007



| | | | | | |
|---------------------|-----|----------|---------|------------|--|
| DESIGNED BY | DMC | DRAWN BY | DMC | CHECKED BY | |
| APPROVED BY | | DATE | 4/13/07 | | |
| PRINCIPAL ENGINEER | | DATE | 4-9-07 | | |
| ENGINEERING MANAGER | | DATE | 4/11/07 | | |
| TRAFFIC DIVISION | | DATE | 4-9-07 | | |

**CITY OF RIVERSIDE, CALIFORNIA
DEPARTMENT OF PUBLIC WORKS**

| STRIPING PLAN | | ACCT. NO. |
|--|---|----------------------|
| SPRUCE ST. FROM ORANGE ST. TO MULBERRY ST. | RUSSELL ST. FROM MAIN ST. TO MULBERRY ST. | XL-546 |
| SCALE: 1" = 40' | | SHEET 1 OF 1 |
| | | FILE NAME: XL546.DWG |