
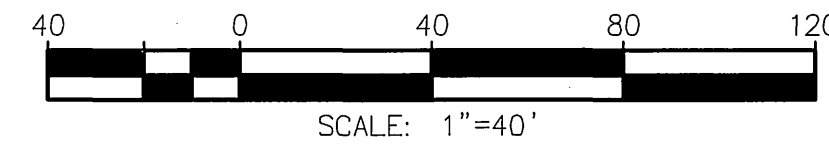



SIGNING AND STRIPING LEGEND AND CONSTRUCTION NOTES:

- E EXISTING TO REMAIN.
- PM INSTALL PAVEMENT MARKING OR ARROW AS NOTED.
- IS FURNISH AND INSTALL SIGN(S) AND POST (IF APPLICABLE)
- RS REMOVE AND SALVAGE SIGN(S) AND POST (IF APPLICABLE) AS NOTED.
- # INSTALL CALTRANS STRIPING DETAIL PER NUMBER NOTED, INCLUDING INSTALLATION OF RAISED PAVEMENT MARKERS.
- S EXISTING SIGNALIZED INTERSECTION
- b PROPOSED SIGN (ONE POST)
- p EXISTING SIGN (ONE POST)
- X EXISTING SIGN (ON STREET LIGHT)
- (12')
- 12'
- STRIPING TO BE INSTALLED
- STRIPING TO REMAIN
- STRIPING TO BE REMOVED

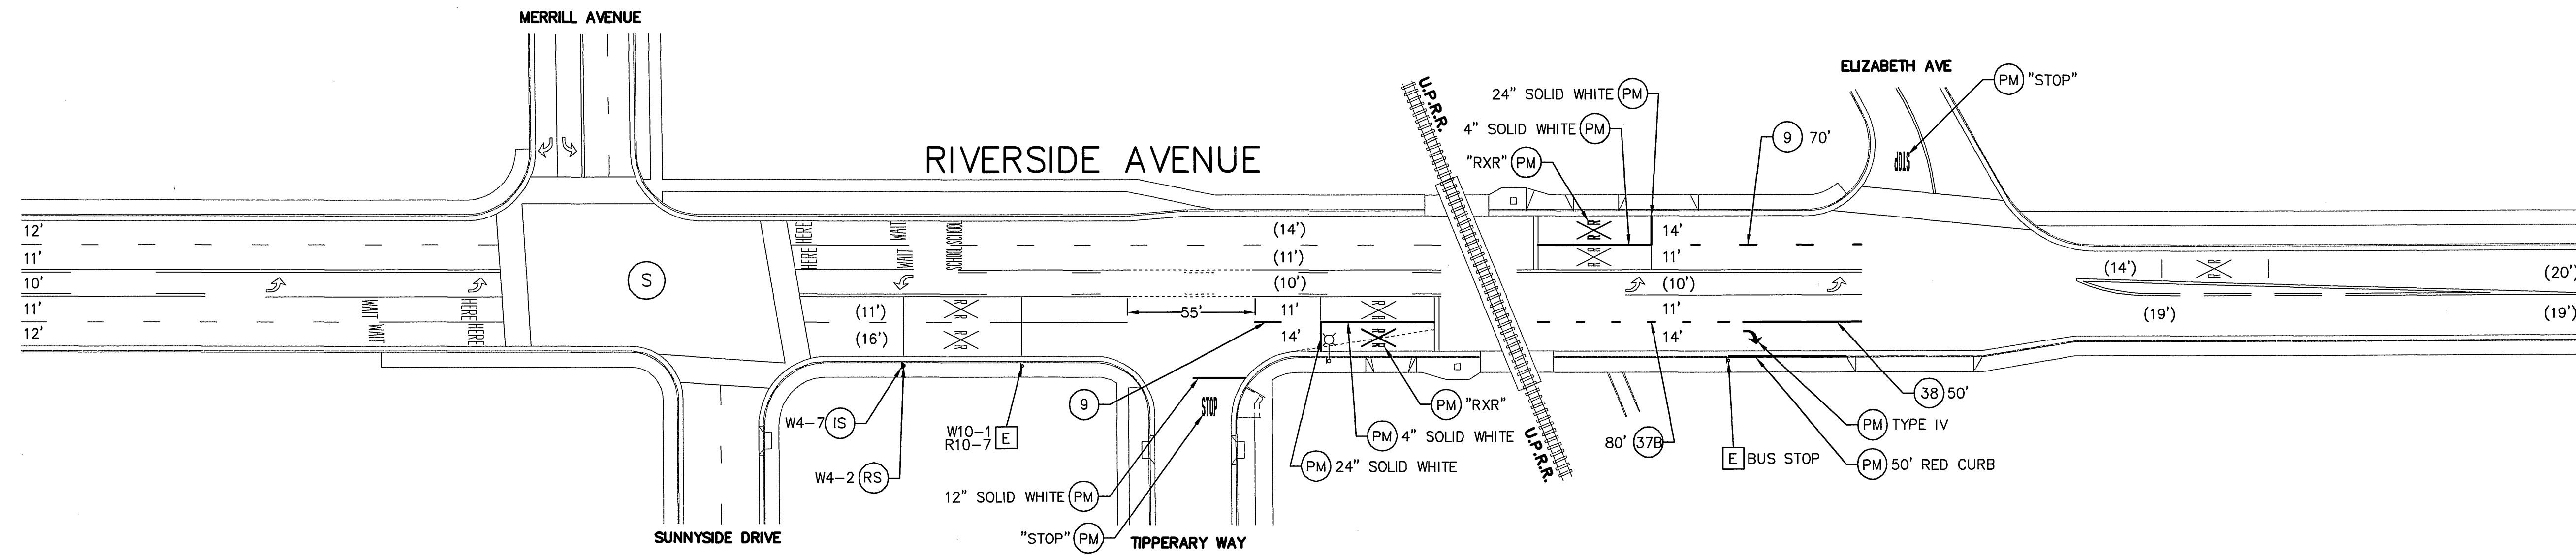

 <p>ENGINEER IN RESPONSIBLE CHARGE GILBERT M. HERNANDEZ R.C.E. No. 69170 EXPIRES: 6-30-08 DATE: <u>Jan 17, 2008</u></p>	<p>CITY OF RIVERSIDE, CALIFORNIA DEPARTMENT OF PUBLIC WORKS</p> <table border="1" style="width: 100%; border-collapse: collapse;"> <tr> <td>APPROVED BY</td> <td>BY</td> <td>DATE</td> <td>APPROVED BY</td> <td>DATE</td> </tr> <tr> <td>PRINCIPAL ENGINEER</td> <td></td> <td></td> <td><i>[Signature]</i></td> <td>1/16/08</td> </tr> <tr> <td>ENGINEERING MANAGER</td> <td></td> <td></td> <td>CITY ENGINEER</td> <td></td> </tr> <tr> <td>TRAFFIC DIVISION</td> <td>R</td> <td>1/16/08</td> <td></td> <td></td> </tr> <tr> <td>CONSTRUCTION ADMIN.</td> <td></td> <td></td> <td></td> <td></td> </tr> </table>	APPROVED BY	BY	DATE	APPROVED BY	DATE	PRINCIPAL ENGINEER			<i>[Signature]</i>	1/16/08	ENGINEERING MANAGER			CITY ENGINEER		TRAFFIC DIVISION	R	1/16/08			CONSTRUCTION ADMIN.					<p>SIGNING AND STRIPING PLAN</p> <p>RIVERSIDE AVENUE MERRILL AVENUE TO ELIZABETH AVENUE</p> <p>SCALE: 1" = 40'</p>	<p>XL-571</p> <p>SHEET <u>1</u> OF <u>1</u></p> <p>FILE NAME: XL571.DWG</p>
APPROVED BY	BY	DATE	APPROVED BY	DATE																								
PRINCIPAL ENGINEER			<i>[Signature]</i>	1/16/08																								
ENGINEERING MANAGER			CITY ENGINEER																									
TRAFFIC DIVISION	R	1/16/08																										
CONSTRUCTION ADMIN.																												

G:\User\TRAFFIC\XL-DWG\XL571.dwg, 1/17/2008 1:20:43 PM, dchapman