



SAN LUIS

STREET

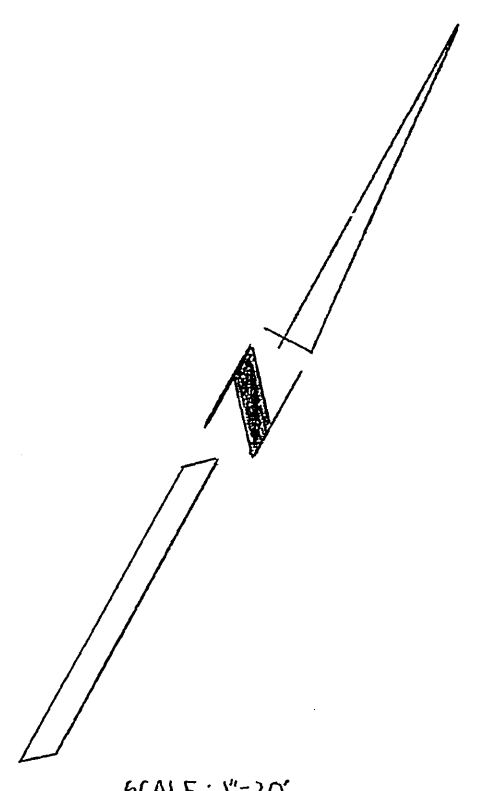

SCALE: 1"=20'

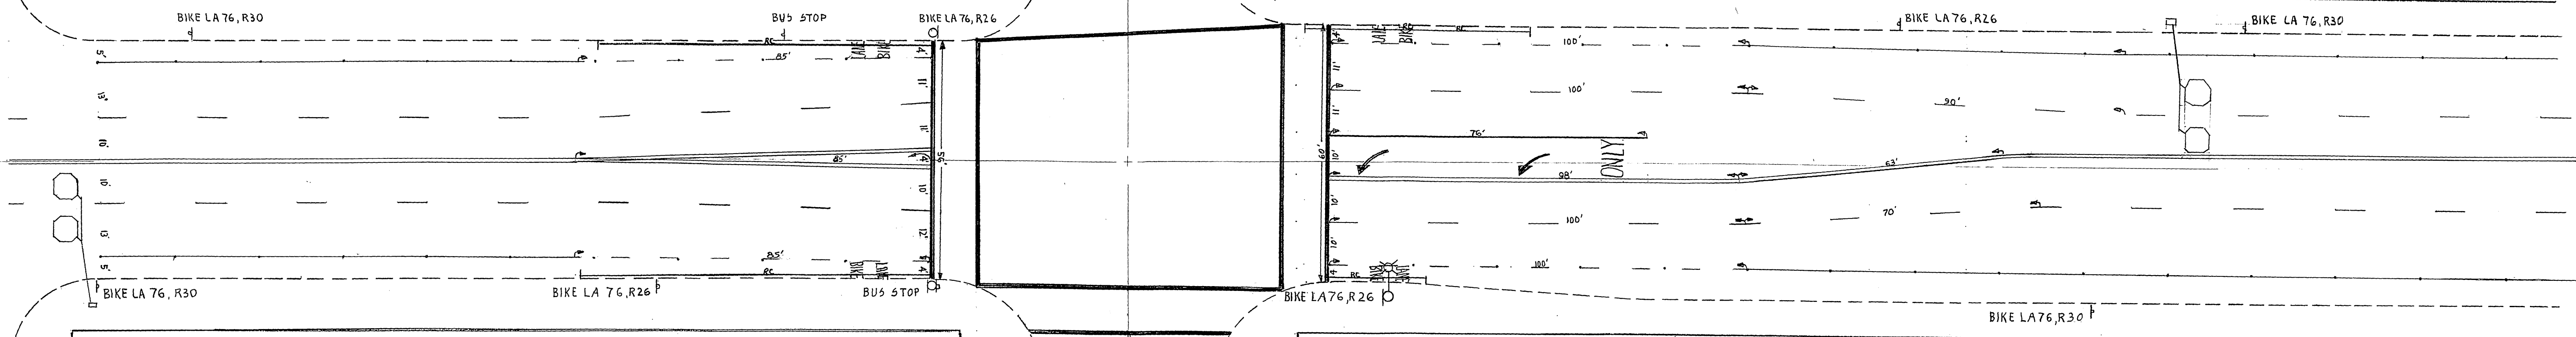

CALIFORNIA

AVENUE

JEFFERSON

VIA

STRIPING PLAN
 CALIFORNIA AVE. AT JEFFERSON LEFT TURN AND
 STRIPING ALIGNMENT INSTALLATION

NOTE:
 ① LAYOUT EAST LEG OF CALIFORNIA FIRST
 ② LAYOUT WEST LEG OF CALIFORNIA IN
 SUCH A WAY THAT TRANSSECTION ALIGNS
 WITH LANES ON EAST SIDE OF CALIFORNIA

DRAWN BY: RICHARD GUTIERREZ
 DATE: 9-20-79

XL-93