

GRANT DEED

FLEETWOOD TRAILER CO., INC., a California corporation

(Grantor - ~~grantor~~)

FOR A VALUABLE CONSIDERATION, receipt of which is hereby acknowledged, do es
hereby grant to the CITY OF RIVERSIDE, a municipal corporation, the real property in the
City of Riverside, County of Riverside, State of California, described as follows: --

A strip of land 3 feet in width lying southwesterly
of and contiguous with the southwesterly line of Myers
Street (60 feet wide) and being the southwesterly 3 feet
of the northeasterly 33 feet of Lot 6, Block 29 of the
lands of the Riverside Land and Irrigating Company, as
shown on map on file in Book 1, page 70, of Maps, Records
of San Bernardino County, California; EXCEPTING that
portion lying within the right of way of the A.T. & S.F.
Railroad.

For public street purposes.

Dated May 7 19 63


FLEETWOOD TRAILER CO., INC.,
a California corporation

- (5) By Dale T. Skinner (Exec Vice Pres.)
- (5) By Will W. Weide (Ass. Sec.)

RECORDED May 24, 63
BOOK 3403 PAGE 408
OFFICIAL RECORDS, R.I. CO.
INSTRUMENT NO. 54435

5A/41 RK

4644

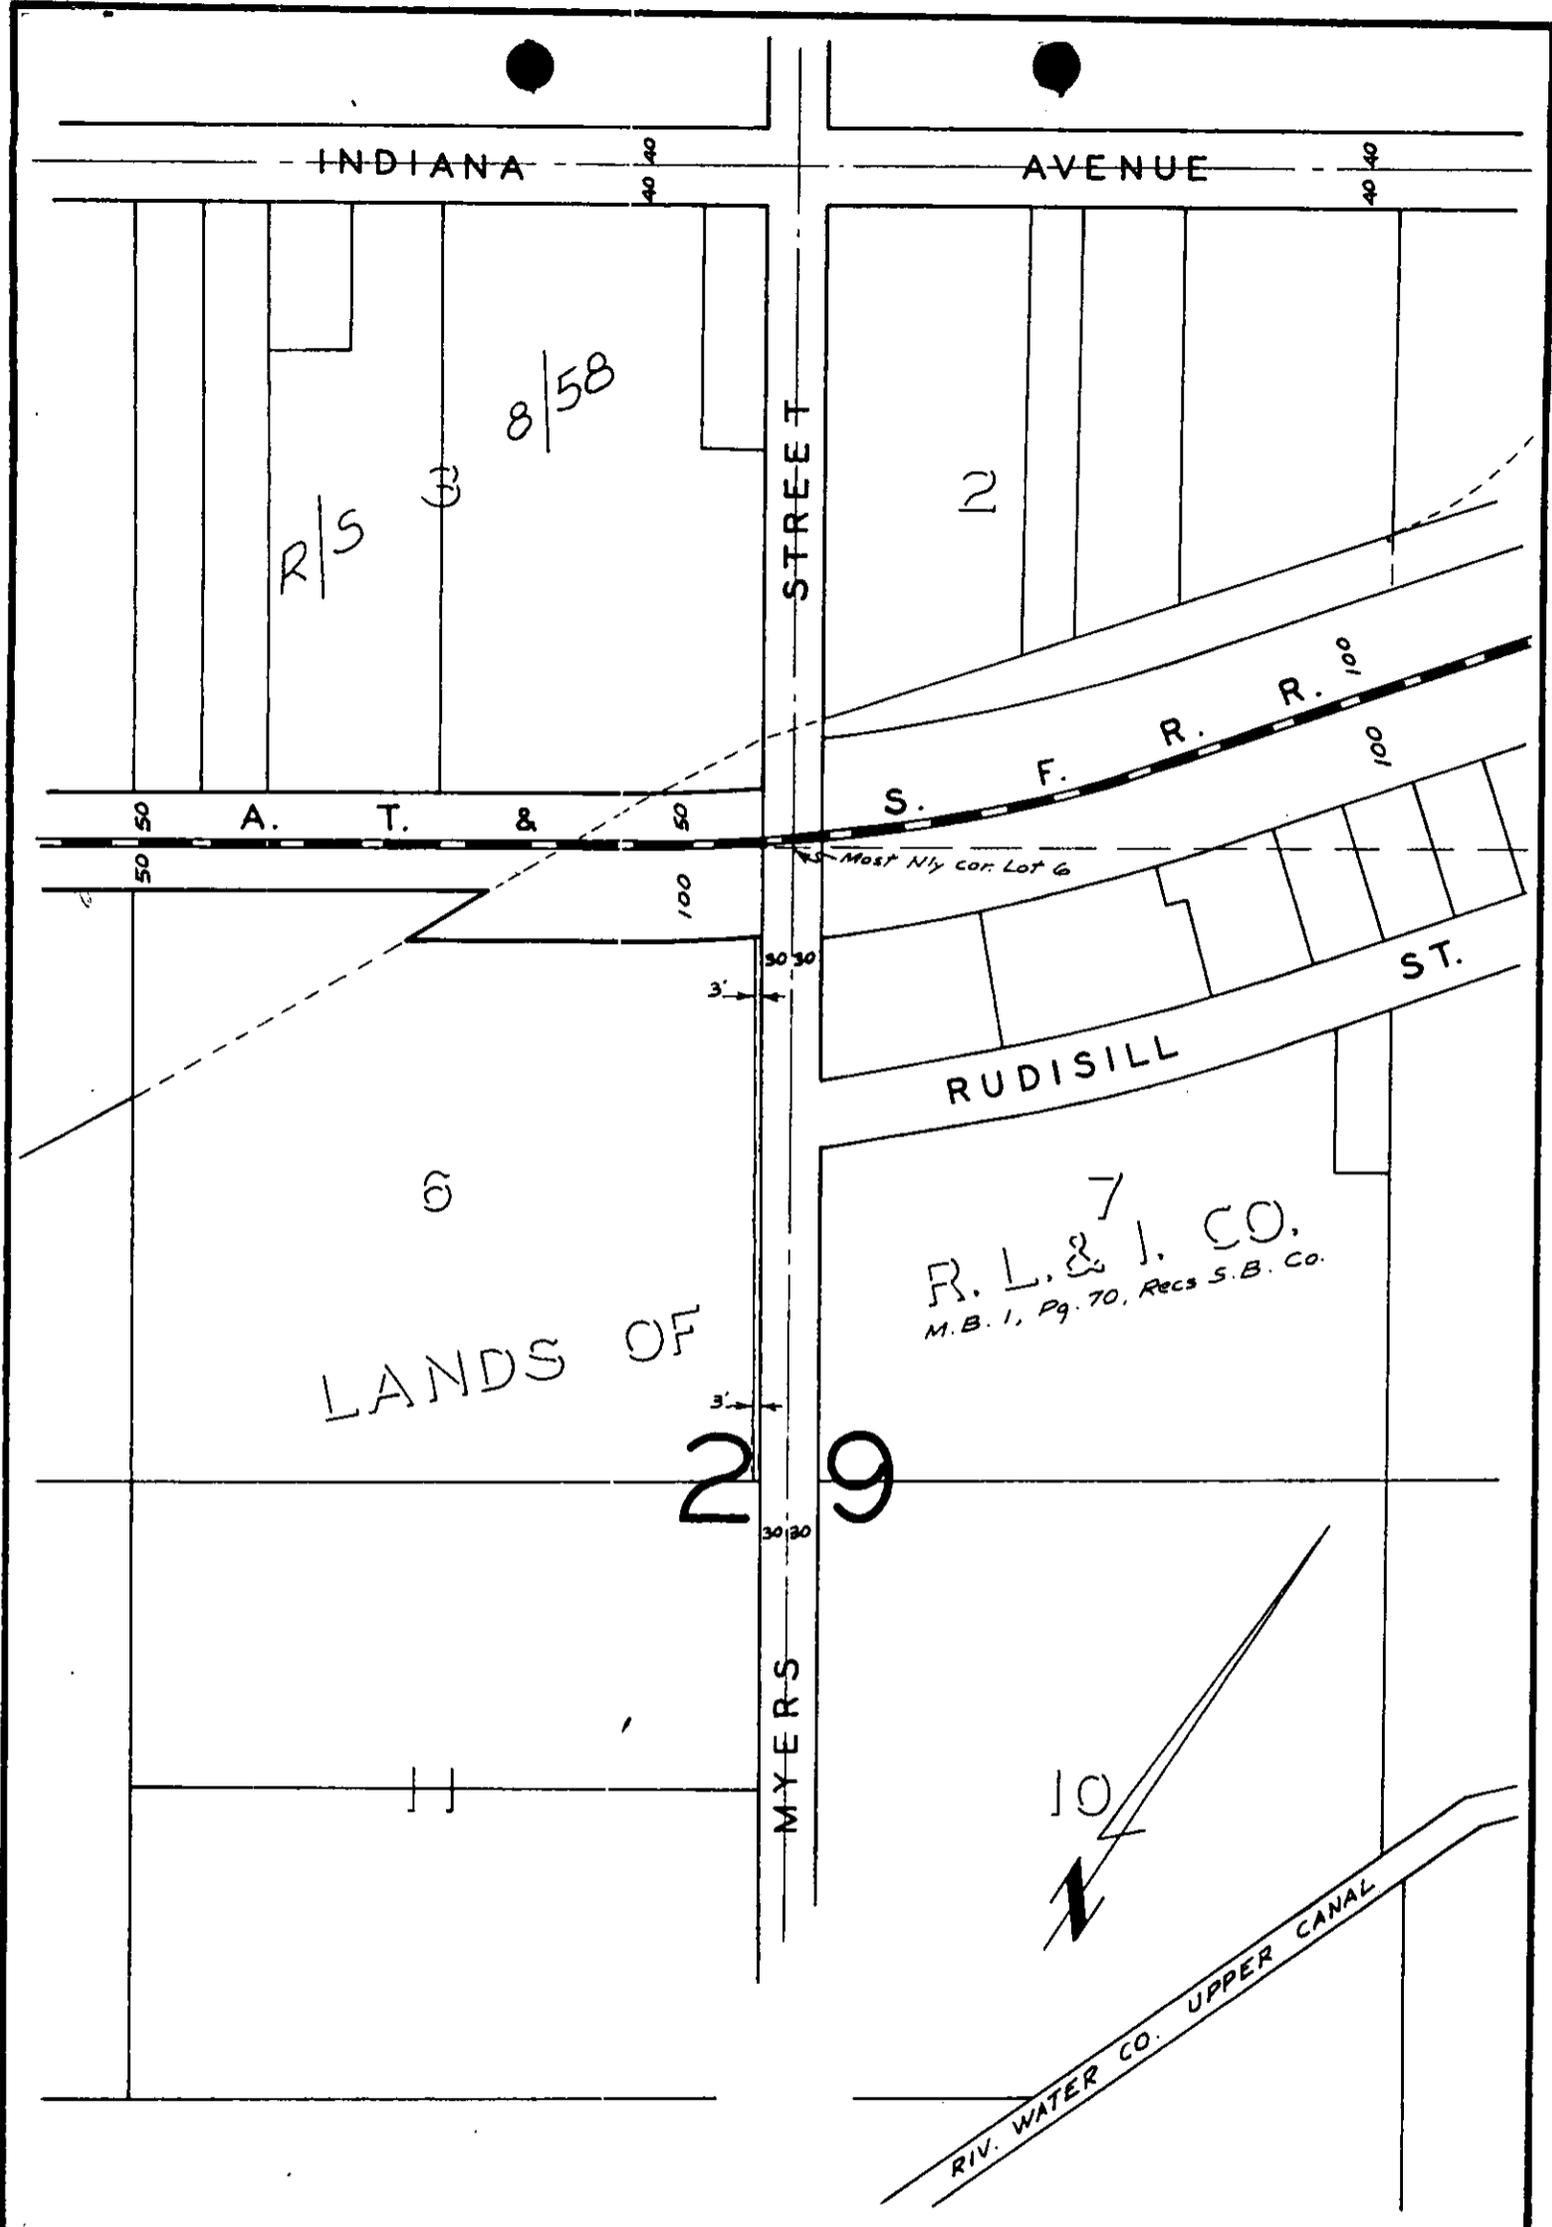

CITY OF RIVERSIDE, CALIFORNIA

PLAT OF PARCEL(S) DESCRIBED
IN THE ATTACHED DOCUMENT

This plat is solely an aid in locating the parcel(s) described in the attached document. It is not a part of the written description therein.

SCALE: 1" = 200' DRAWN 4/26/63 BY REF SUBJECT R-65-623 4644