

GRANT DEED

MARGARET G. SCOTT, a single woman, and RUTH MARY MAIS, a married
woman

~~(Copies)~~ - Grantors)

FOR A VALUABLE CONSIDERATION, receipt of which is hereby acknowledged, do _____
hereby grant to the CITY OF RIVERSIDE, a municipal corporation, the real property in the
City of Riverside, County of Riverside, State of California, described as follows: --


A strip of land 5 feet in width lying southerly of
and contiguous with the southerly line of a certain alley
(15 feet wide) and being the northerly 5 feet of Lot 3,
Block 7 of H. P. Kyes Tract, as shown on map on file in
Book 7, page 27, of Maps, Records of San Bernardino County,
California.

For public street purposes.

RECORDED Aug 30, 63
BOOK 3477 PAGE 148
OFFICIAL RECORDS, RIV. CO.
INSTRUMENT NO. 91955

Dated Aug 20 1963

(S) _____
Margaret G. Scott
(S) _____
Ruth Mary Mais

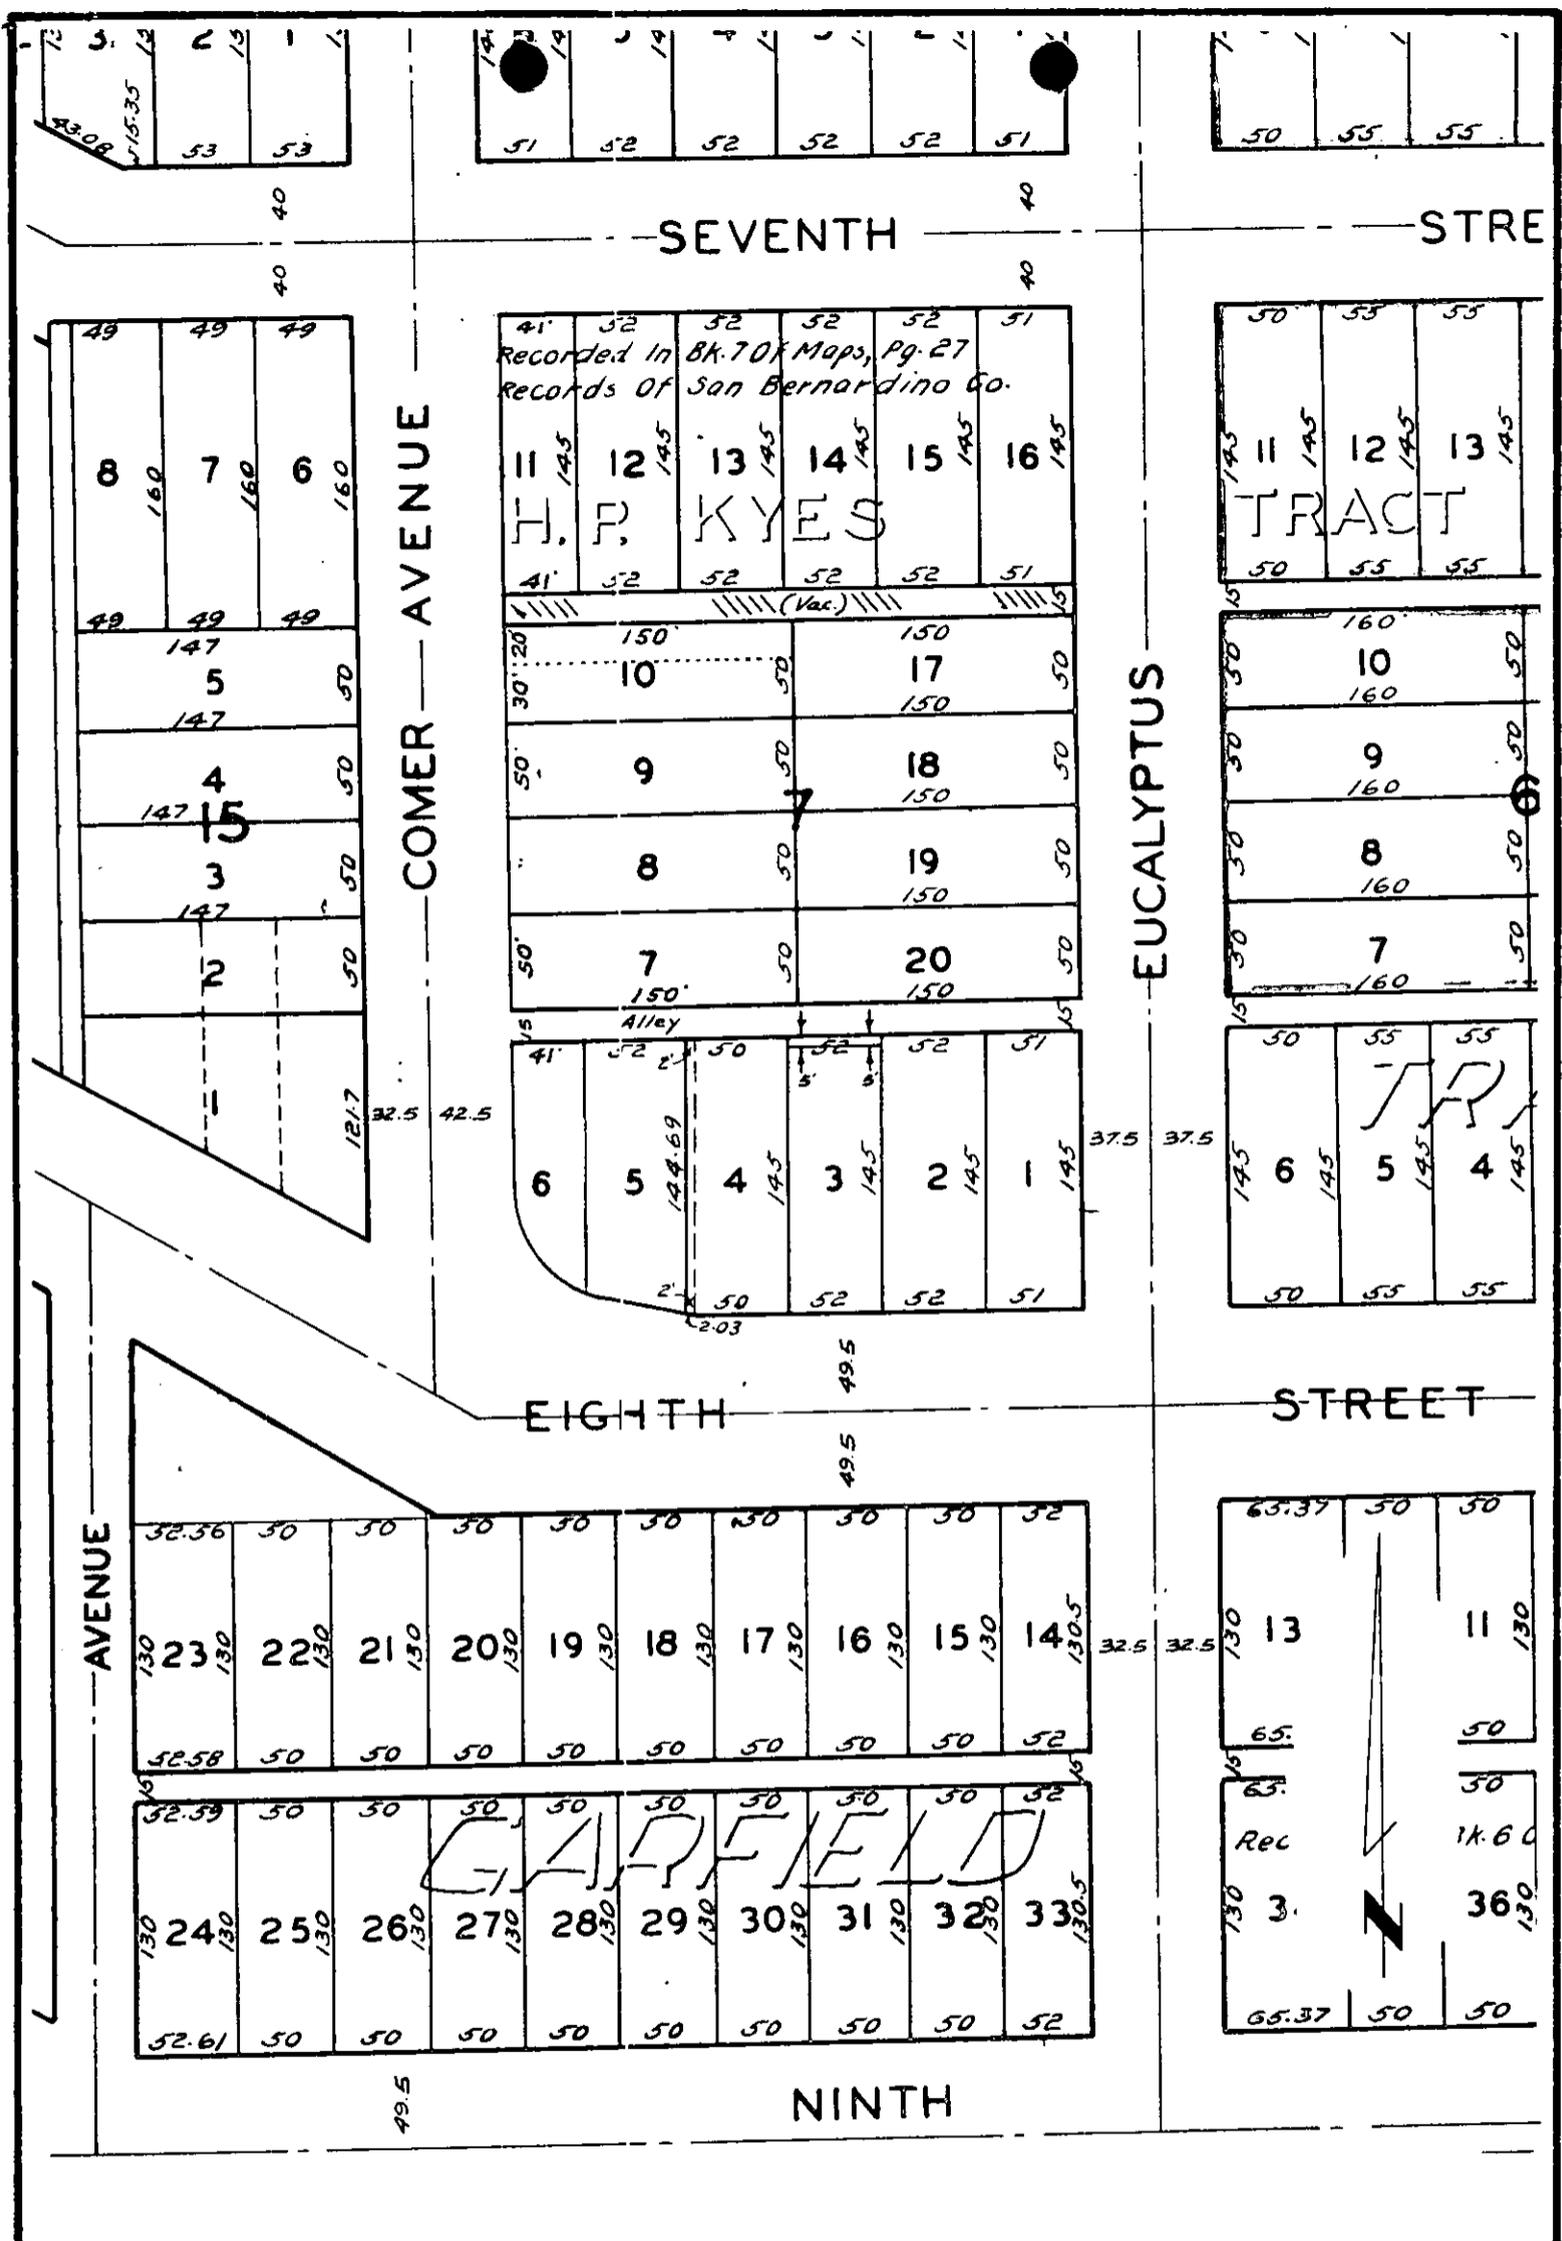

CITY OF RIVERSIDE, CALIFORNIA

PLAT OF PARCEL(S) DESCRIBED
IN THE ATTACHED DOCUMENT

This plat is solely an aid in locating the parcel(s) described in the
attached document. It is not a part of the written description therein.