 




MAP NO. 1518-A
 SHOWING THE LANDS INCLUDED WITHIN
 THE ASSESSMENT DISTRICT TO BE BENEFITED
 BY THE CONSTRUCTION OF SANITARY SEWERS
 IN THE MATTER OF

**MYERS ST.
 SANITARY SEWER DISTRICT**

RIVERSIDE, CALIFORNIA

DISTRICT BOUNDARY SHOWN THUS 
 SCALE: 1 IN. = 100 FT.
 MARCH 1955

APPROVED: 
 M. H. IRVINE - REG. C. E. NO. 3011
 CITY ENGINEER

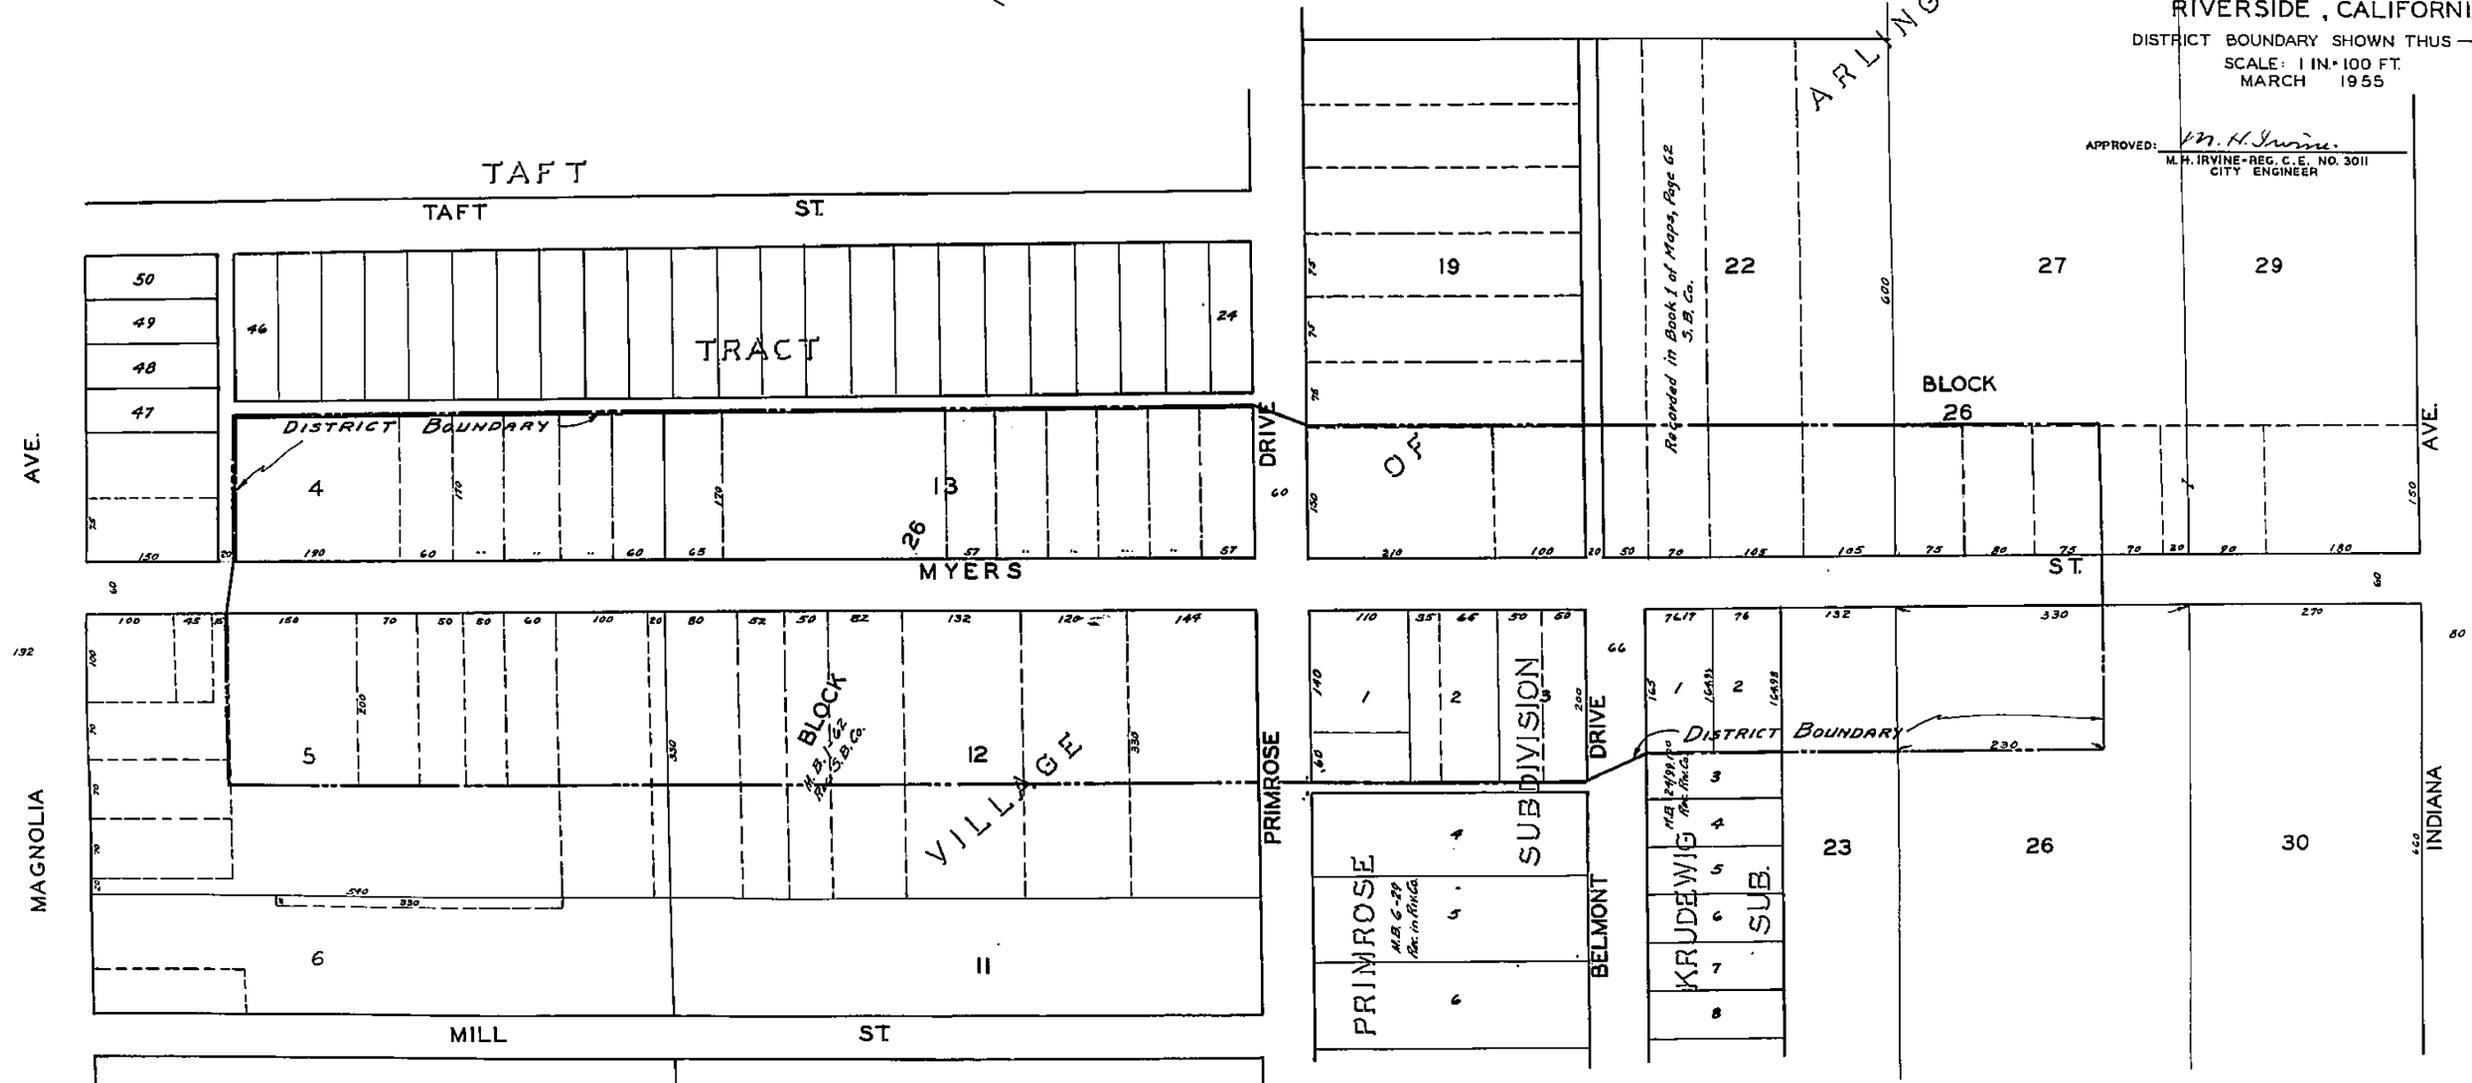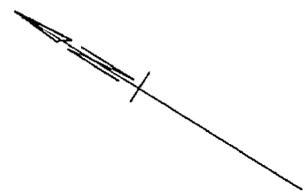

1518A