


COLORADO STREET BETWEEN TEXAS AVE. & ADAMS ST. TOPO & PROFILE OF PROPLINE, 20 FT. EACH SIDE OF C. & C.

SCALE: Horizontal 1" = 50'
Vertical 1" = 5'

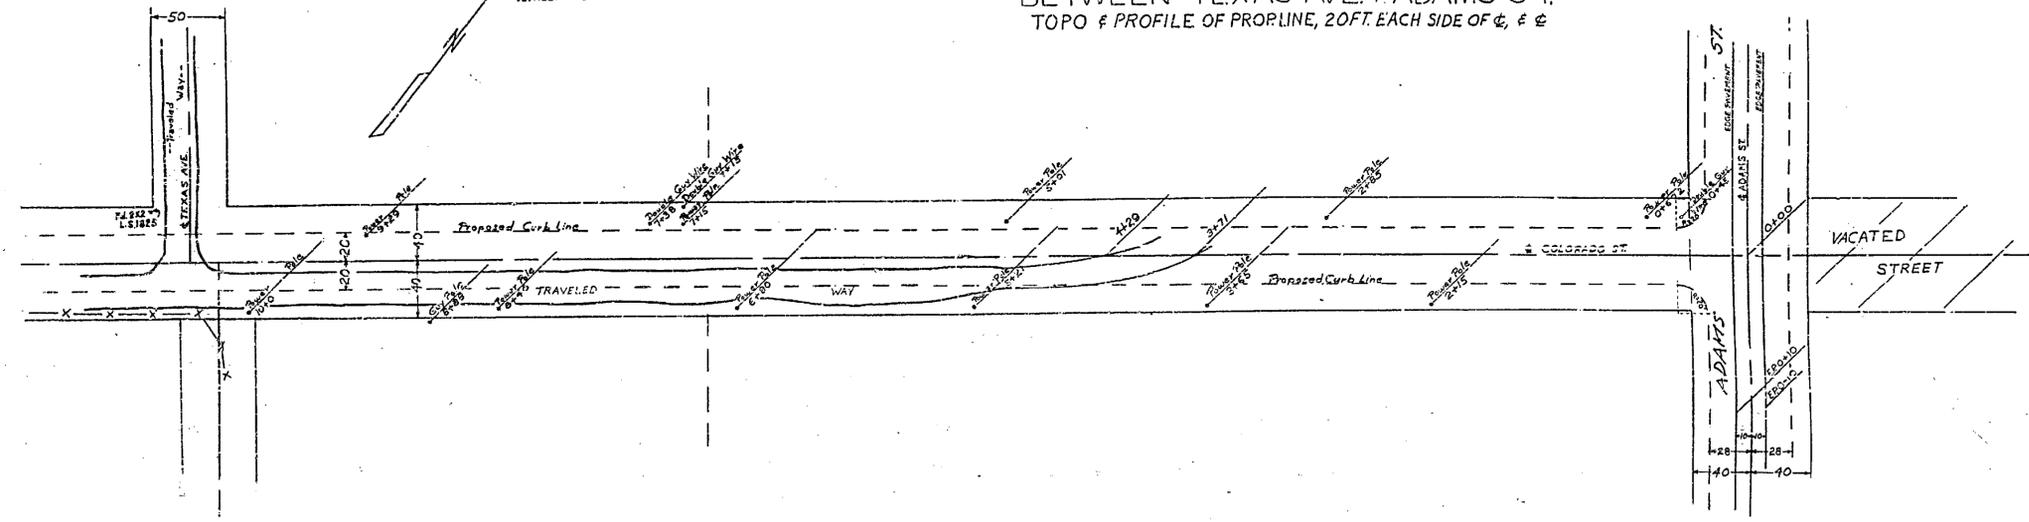

P.B. 592 - 68
S.A. - 60 4-12-54

PLAN	
DATE	BY
REVISION	
NOTE BOOK	
PL. OF WAY OR LIND.	
NO.	

PROFILE	
DATE	BY
REVISION	
NOTE BOOK	
PL. OF WAY OR LIND.	
NO.	

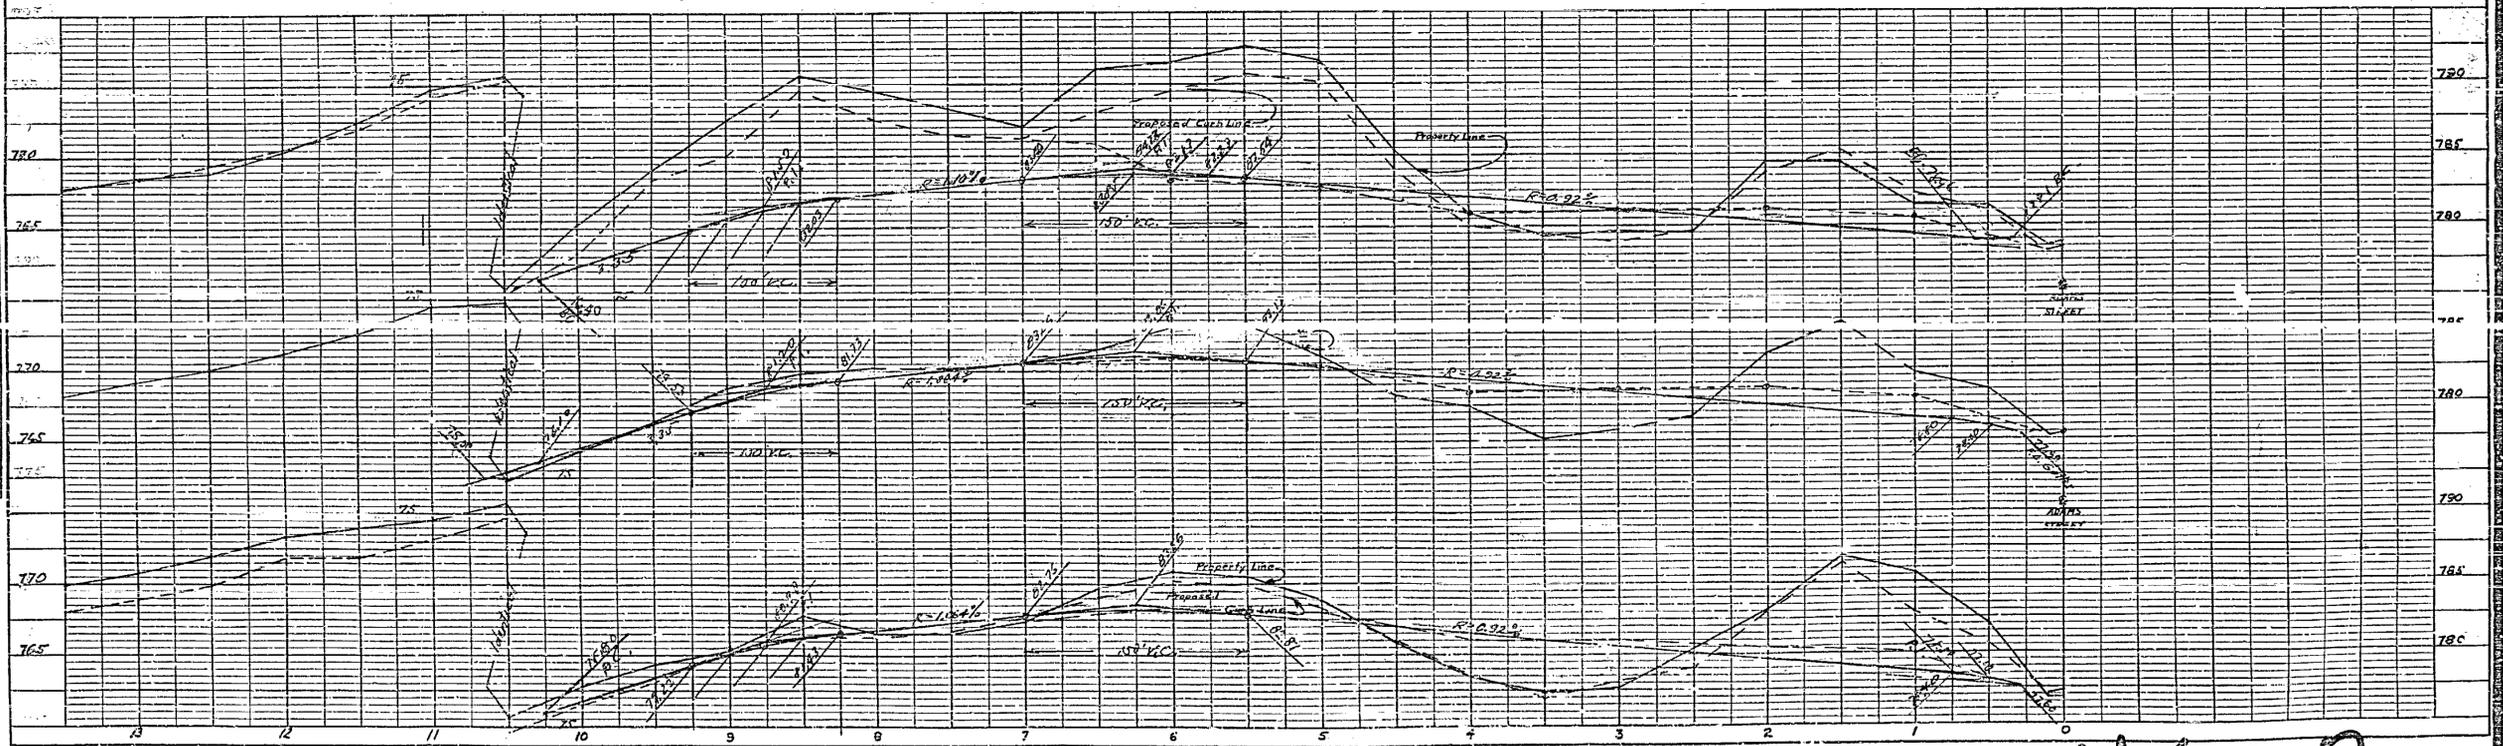


PLATE 1 - PLAN, PROFILE & P. & E. & R. E.
CLEARPRINT PAPER COMPANY, S. F. CAL.
No. 120041

462A