

City Copy P/M 54/5

## OWNER'S CERTIFICATE

We hereby certify that we are the owners of or have some right, title, or interest in the land included within the land subdivided as shown on the annexed map; that we are the only persons whose consent is necessary to pass clear title to said land, and we consent to the preparation and recordation of this Parcel Map. We hereby dedicate FOR CONSTRUCTION AND MAINTENANCE OF UTILITY FACILITIES, THE AREA DESCRIBED AS 20' WATERLINE EASEMENT.

*Theodore J. Chamberlain*  
THEODORE J. CHAMBERLAIN

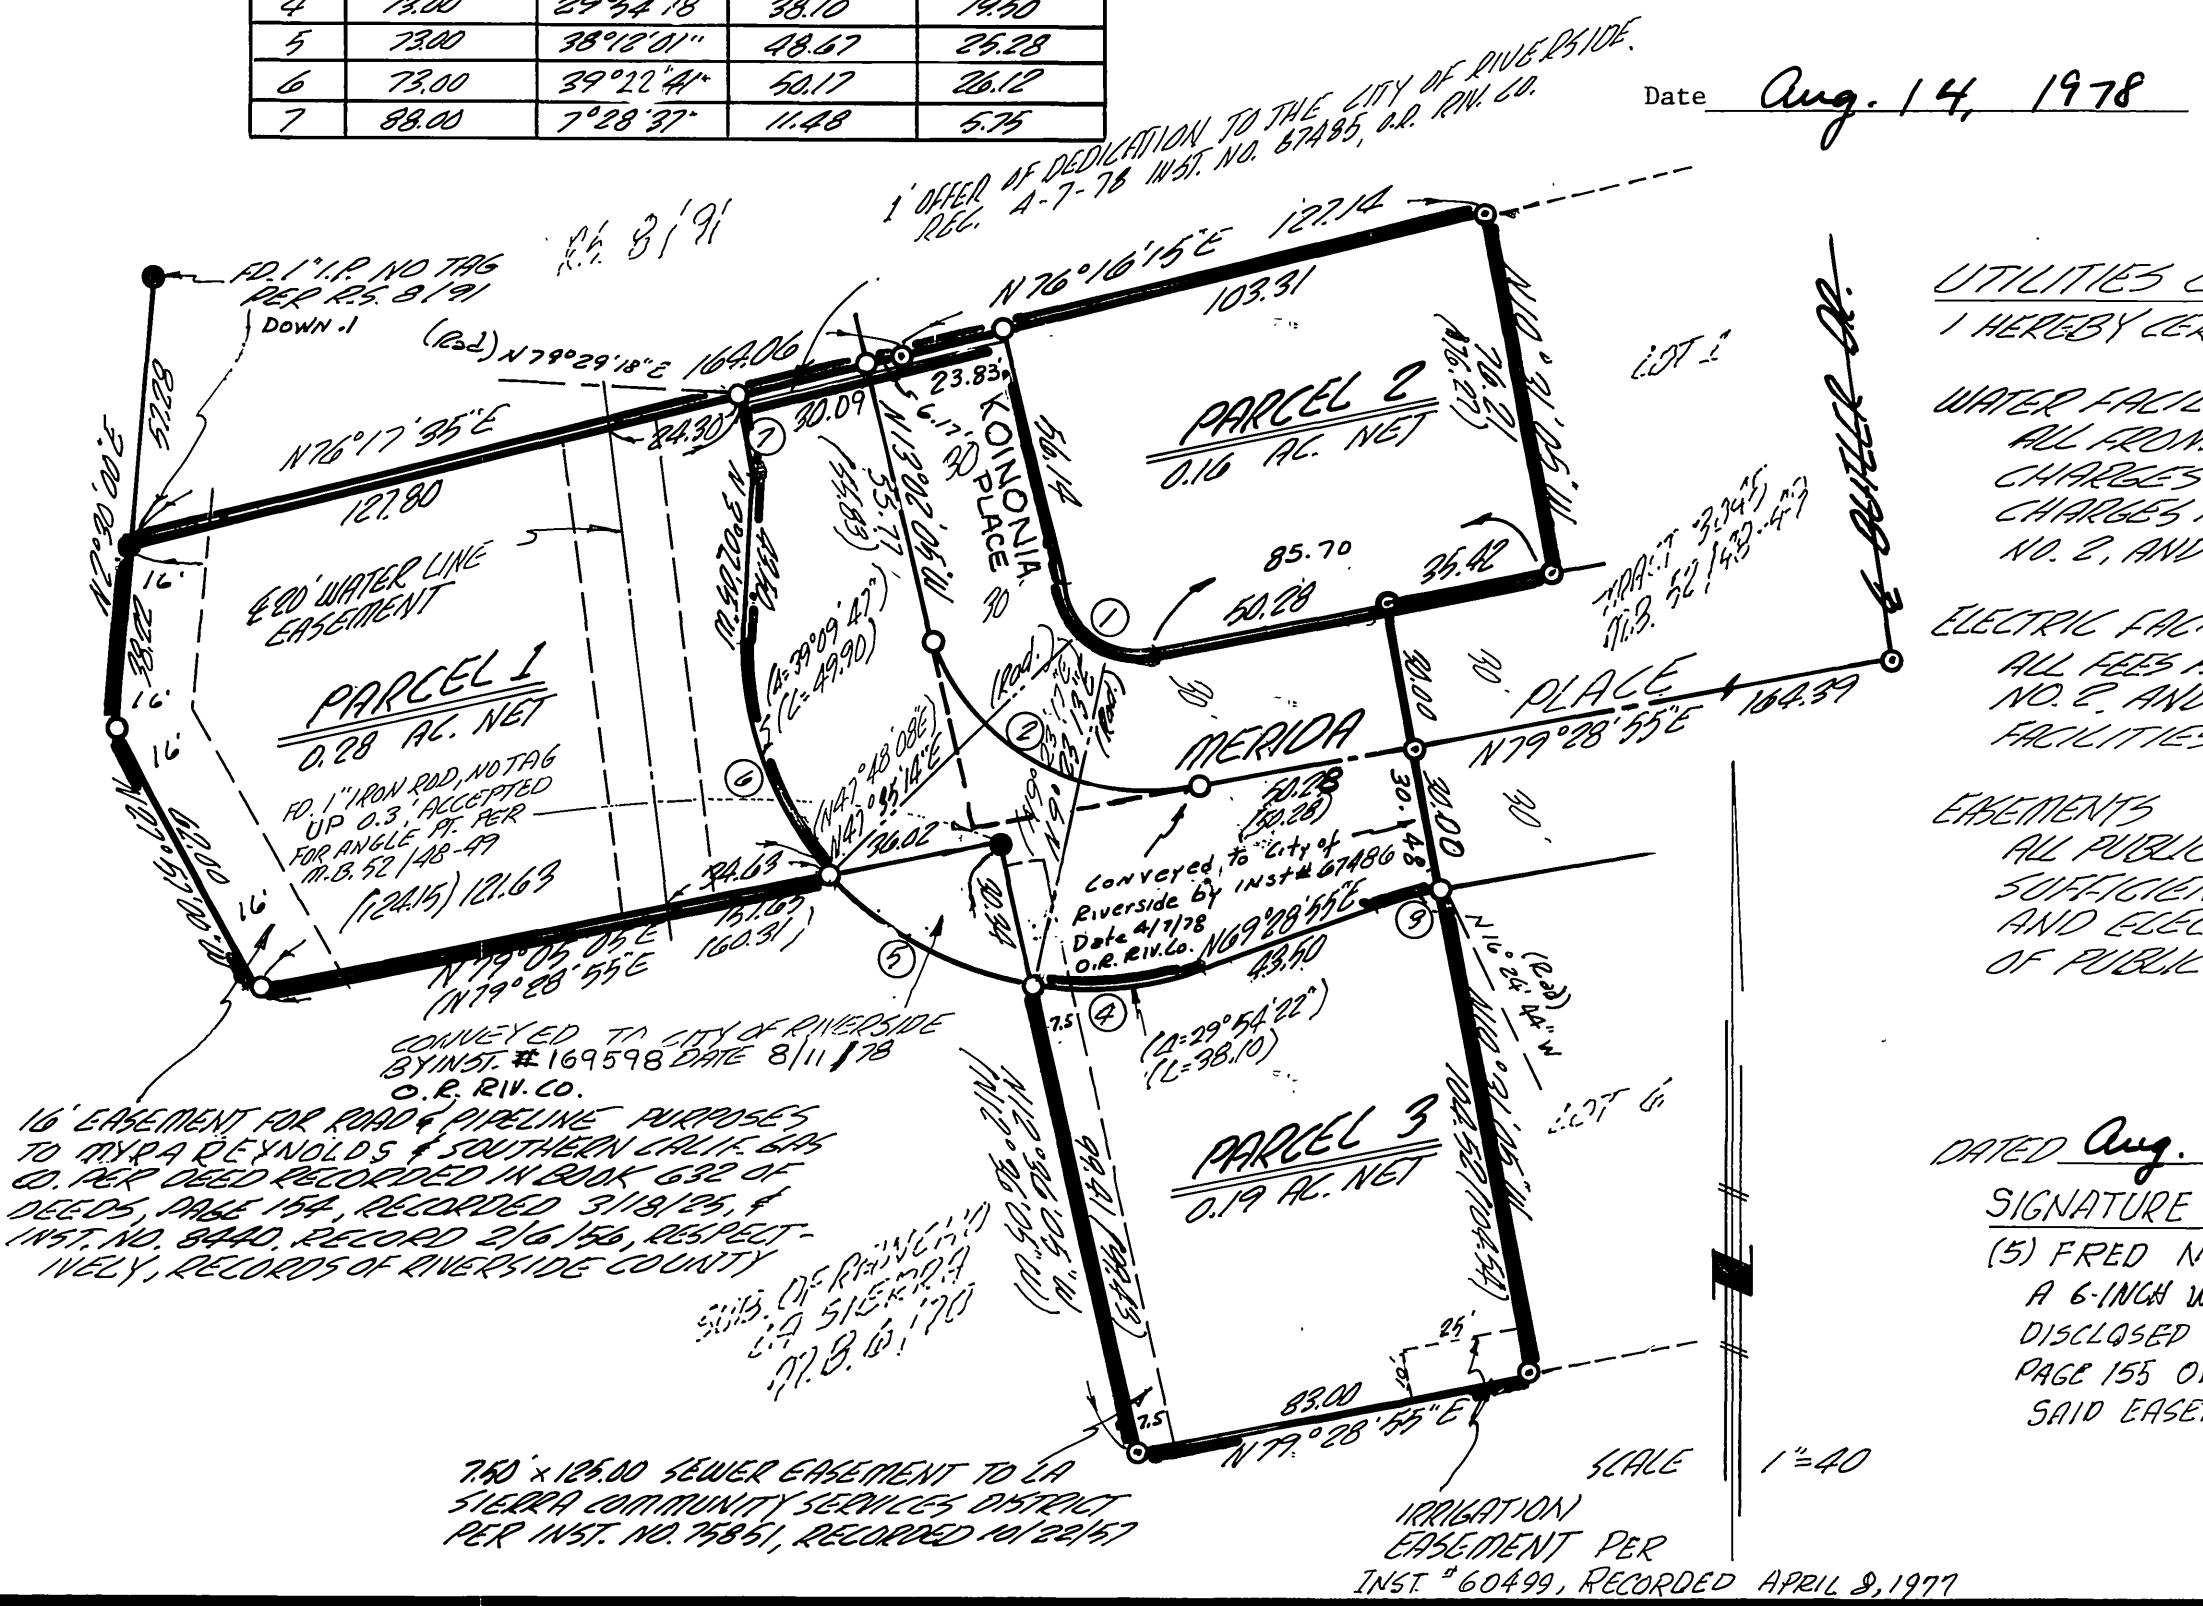
*Faye M. Chamberlain*  
FAYE M. CHAMBERLAIN

## SIGNATURE OMISSIONS

THE SIGNATURES OF THE FOLLOWING PERSONS OR CORPORATE BODIES HAVE BEEN OMITTED UNDER THE PROVISIONS OF SECTION 6030, SUBSECTION (B)(1) OF THE SUBDIVISION MAP ACT. NONE OF THESE INTERESTS CAN RISE INTO A FEEL

- (1) MYRA REYNOLDS, THE OWNER OF AN EASEMENT FOR ROAD AND INCIDENTAL PURPOSES OVER THE WESTERLY 16.00 OF THIS PARCEL AS DISCLOSED BY INST. RECORDED MARCH 18, 1925 IN BOOK 632 PAGE 154 OF DEEDS, RECORDS OF RIVERSIDE COUNTY;
- (2) THE SOUTHERN CALIFORNIA GAS COMPANY, THE OWNER OF AN EASEMENT FOR A PIPELINE AND INCIDENTAL PURPOSES OVER THE WESTERLY 16.00 OF THIS PARCEL, AS DISCLOSED BY INST. NO. 8320, RECORDED FEBRUARY 6, 1956, RECORDS OF RIVERSIDE COUNTY;
- (3) THE LA SIERRA COMMUNITY SERVICES DISTRICT, THE OWNER OF AN EASEMENT FOR A SANITARY SEWER MAIN AND INCIDENTAL PURPOSES OVER THE WESTERLY 7.50 FEET OF THE SOUTHERLY 12.00 FEET OF THIS PARCEL AS DISCLOSED BY INST. NO. 74851, RECORDED OCTOBER 22, 1967 RECORDS OF RIVERSIDE COUNTY, NOW VESTED IN THE CITY OF RIVERSIDE;
- (4) UD PRESTIE, THE OWNER OF AN EASEMENT FOR IRRIGATION FACILITIES OVER THE ELY 23.00 FEET OF THE SLY 10.00 FEET OF THIS PARCEL, AS DISCLOSED BY INST. NO. 60499, RECORDED APRIL 8, 1977, RECORDS OF RIVERSIDE COUNTY.

NO.	R	A	C	T
1	16.00	0729'00"	02.90	14.90
2	46.00	8729'00"	68.71	49.07
3	88.00	4206'21"	6.31	3.15
4	78.00	8954'18"	38.10	19.50
5	73.00	3898'01"	48.67	26.28
6	73.00	3922'44"	50.17	26.12
7	88.00	728'37"	11.48	5.75

IN THE CITY OF RIVERSIDE, RIVERSIDE COUNTY, CALIFORNIA  
PARCEL MAP NO. 9352

BEING A SUBDIVISION OF A PORTION OF SECTION 15, T. 7, R. 6, S. 5, S.B.M., AS SHOWN ON MAP OF A SUBDIVISION OF RANCHO LA SIERRA, IN BOOK 6 OF MAPS PAGE 70, RECORDS OF RIVERSIDE COUNTY, CALIFORNIA

JULY 1977

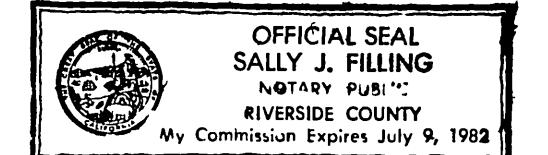
JERRY E. ROE  
C.S. 4266RIVERSIDE,  
CALIFORNIA

## NOTARY ACKNOWLEDGEMENT

STATE OF CALIFORNIA  
COUNTY OF RIVERSIDE 7/55

ON THIS 2nd DAY OF AUGUST 1978, BEFORE ME, SALLY J. FILLING, NOTARY PUBLIC IN AND FOR SAID COUNTY AND STATE PERSONALLY APPEARED THEODORE J. CHAMBERLAIN & FAYE M. CHAMBERLAIN, UNKNOWN TO ME TO BE THE PERSONS WHOSE NAMES ARE SUBSCRIBED TO THE WITNESS INSTRUMENT AND ACKNOWLEDGED TO ME THAT THEY EXECUTED THE SAME.

WITNESS MY HAND AND OFFICIAL SEAL,

Sally J. Filling  
NOTARY PUBLIC IN AND FOR SAID COUNTY AND STATE  
MY COMMISSION EXPIRES July 9, 1982

## CITY ENGINEER'S CERTIFICATE

This map has been examined this 14TH day of AUGUST, 1978, for conformance with the requirements of the Subdivision Map Act and Title 18 of the Riverside Municipal Code.

ROBERT C. ROSS, P.C.E. 18793  
City Engineer

By William D. Gardner P.C.E. 11405

TENTATIVE MAP APPROVED MARCH 17, 1977

## CITY CLERK'S CERTIFICATE

RESOLVED: That this map, consisting of ONE (1) sheet be, and the same is hereby accepted as the final map of P.M. No. 9352 and the easement are hereby accepted as a PUBLIC easement,

and the City Clerk is hereby authorized and directed to attest said map by signing her name thereto as City Clerk of the City of Riverside, State of California, and affix the official seal of said City thereto.

I hereby certify that the foregoing resolution was accepted by the Mayor and Council of the City of Riverside this 22nd day of August, 1978.

ALICE A. HARE  
City Clerk of the City of Riverside, CaliforniaBy *Alice A. Hare*

## SURVEYOR'S CERTIFICATE

This map was prepared by me or under my direction AND IS BASED UPON A FIELD SURVEY in conformance with the requirements of the Subdivision Map Act at the request of THEODORE J. CHAMBERLAIN IN JULY, 1977.

I hereby state that the parcel map procedures of the local agency have been complied with and that this parcel map conforms to the approved tentative map and the Conditions of Approval thereof which were required to be fulfilled prior to the filing of the parcel map.

4/10/78  
Date

Jerry E. Roe C.S. 4266

DATED Aug. 14, 1978 BY *Robert C. Ross*EVERT C. ROSS  
PUBLIC UTILITIES DIRECTOR

SIGNATURE OMISSIONS (CONTINUED)

(5) FRED NYDELL, THE OWNER OF AN EASEMENT FOR A 6-INCH WATER PIPELINE AND INCIDENTAL PURPOSES, AS DISCLOSED BY INST. RECORDED MARCH 18, 1925, IN BOOK 632, PAGE 155 OF DEEDS, RECORDS OF RIVERSIDE COUNTY. SAID EASEMENT IS BLANKET IN NATURE.

## SURVEYOR'S NOTES

1. BASIS OF BEARINGS IS THE E OF MERIDA PLACE TAKEN AS N 79°28'55"E PER MB 52/48-49
2. ○ - DENOTES SET 1/4" IP, TAGGED 1.5-4266, FLUSH
3. ● - DENOTES 1/4" MONUMENT AS NOTED
4. ○ - DENOTES 1/4" MONUMENT PER MB 52/48-49, FLUSH, 1/4" IP, RE 862
5. - INDICATES RECORD DATA PER INST. # 67486, DATE 4-7-78
6. - ALL DISTANCES ARE MEASURED IN FEET AND DECIMAL PARTS THEREOF