

Map no. 2

1

MAP OF A PORTION OF FAIRMOUNT HEIGHTS,


BEING A SUBDIVISION OF "BLOCK B" AND A PORTION
OF BLOCKS 9 & 10 OF FAIRMOUNT HEIGHTS AS

→ SURVEYED BY ←


→ SHEPARD & FEILMAN ←

→ SUBDIVIDED IN FEB 1893 BY JAMES W JOHNSON, C.E.

→ SCALE 200 FT TO IN ←

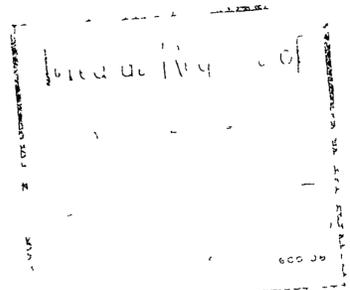

FILED JULY 27TH, 1893
RIVERSIDE CO RECORDS

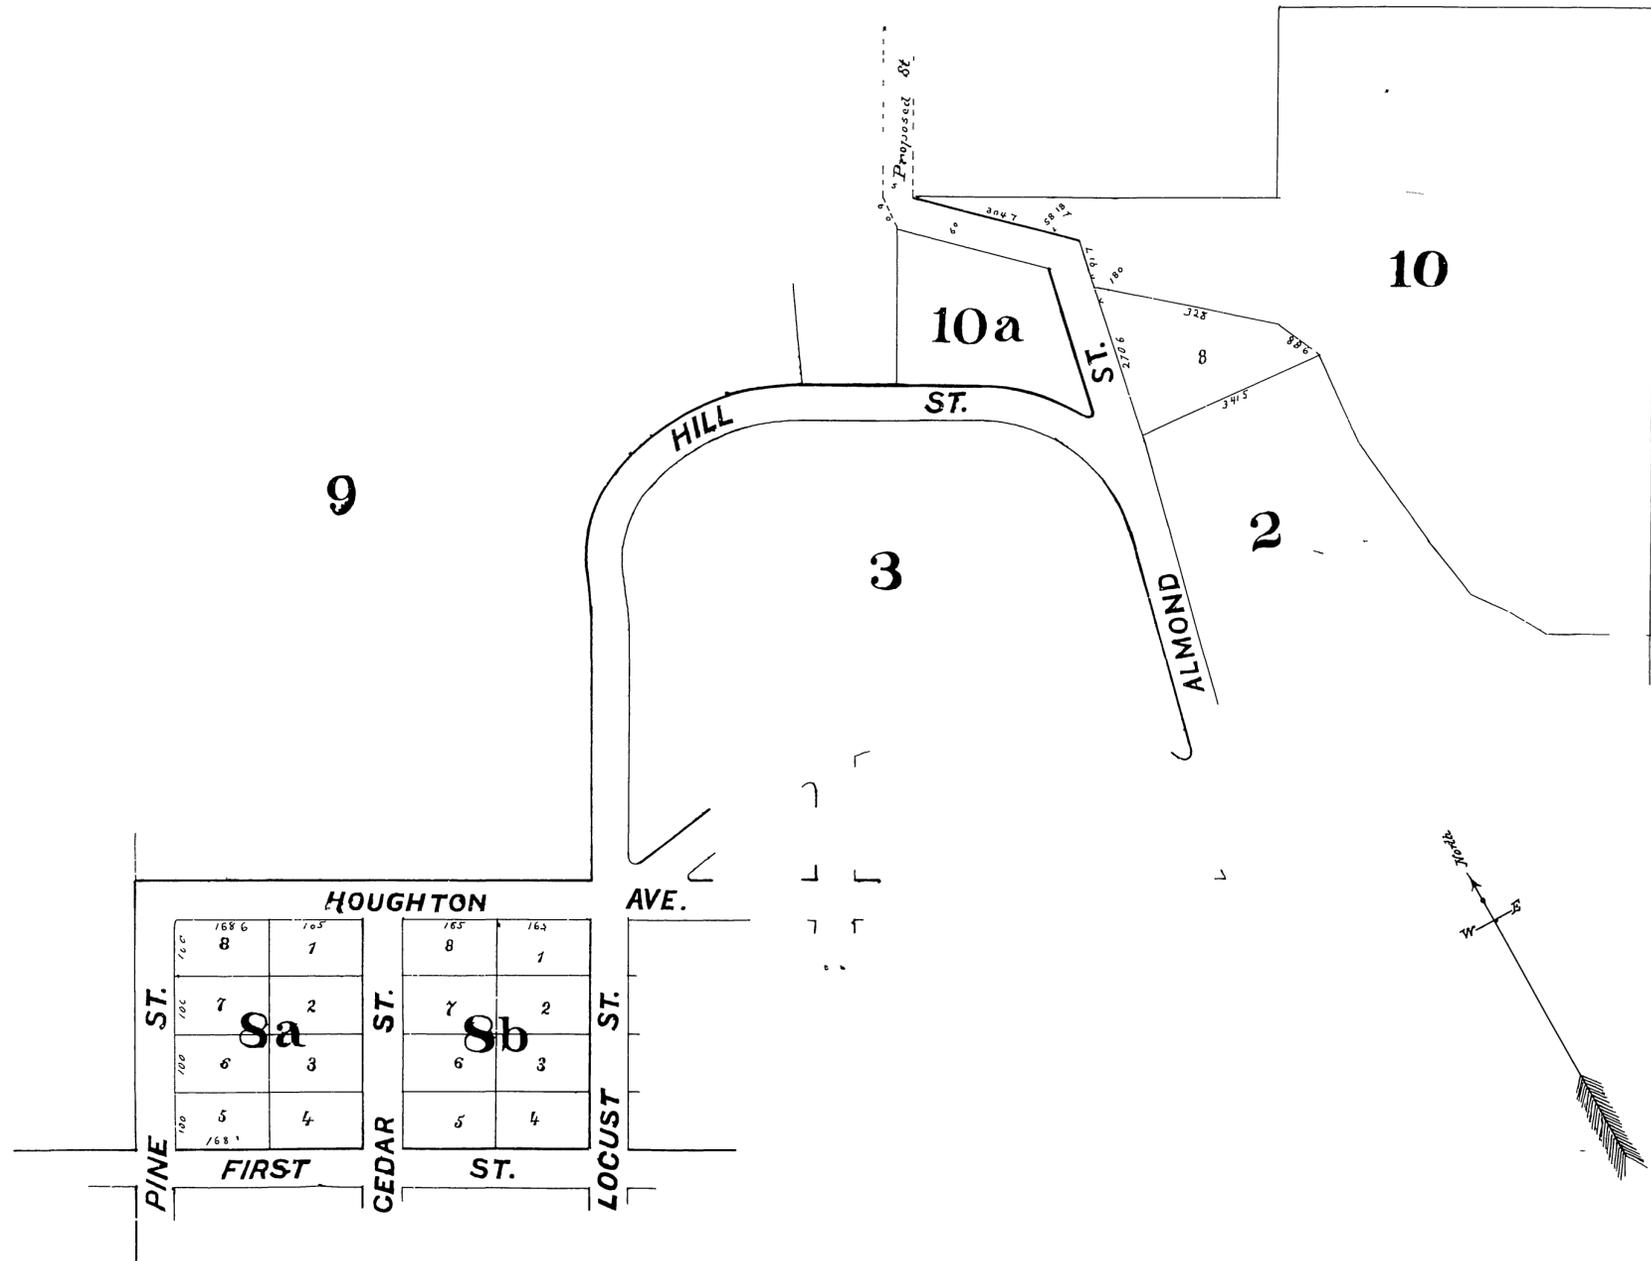

I, James W. Johnson, a regularly licensed land
surveyor do hereby certify that the above map correctly
represents a survey made by me. Witness my hand
and official seal this 4th day of March 1893

James W. Johnson



R/S 1/1

R/S 1/1