

Map of the North Main St. Tract

Being a subdivision of that portion of Lot 30 - of the S.C.P.A. lands - lying north of the right of way of the Crescent City Railway Except, portion marked "Not included in Subdivision."
RIVERSIDE - RIVERSIDE COUNTY - CALIFORNIA
Surveyed by Kingsbury Sanborn C.E.
April - 1907
Scale 1 in. = 50 ft

I hereby execute and adopt this map of the NORTH MAIN ST TRACT as surveyed by Kingsbury Sanborn - C.E. in April, 1907 to designate the different parts of land which it represents as divided into lots, streets and alleys

Chas R Gray
Kingsbury Sanborn

STATE OF CALIFORNIA }
COUNTY OF RIVERSIDE } ss

On this 16th day of April in the year of our Lord One Thousand Nine Hundred and Seven before me C.L.M. Farland a Notary Public in and for said County and State, residing therein, duly commissioned and sworn, personally appeared Chas R Gray & Kingsbury Sanborn, personally known to me to be the persons described in, and whose names are subscribed to and who executed the within instrument, and acknowledged to me that they executed the same freely and voluntarily

IN WITNESS WHEREOF, I have hereunto set my hand and official seal at my office in Riverside, in the said County, the day and year in this certificate first above written

C.L.M. Farland
Notary Public in and for said County of Riverside,
State of California



I hereby certify that this map of the NORTH MAIN ST TRACT is a correct representation of the survey made by me in April - 1907

Kingsbury Sanborn
Civil Engineer.

EXPLANATORY: Cement points are set at street intersections as indicated on this map and 2" x 3" redwood stakes at all lot corners.

Resolved, That the within map be and is hereby adopted as the Official Map of the NORTH MAIN ST TRACT
I hereby certify that the foregoing resolution was adopted by the BOARD OF TRUSTEES of the CITY OF RIVERSIDE this 16th day of April, 1907.

Attest *G. R. Stillbender*
City Clerk

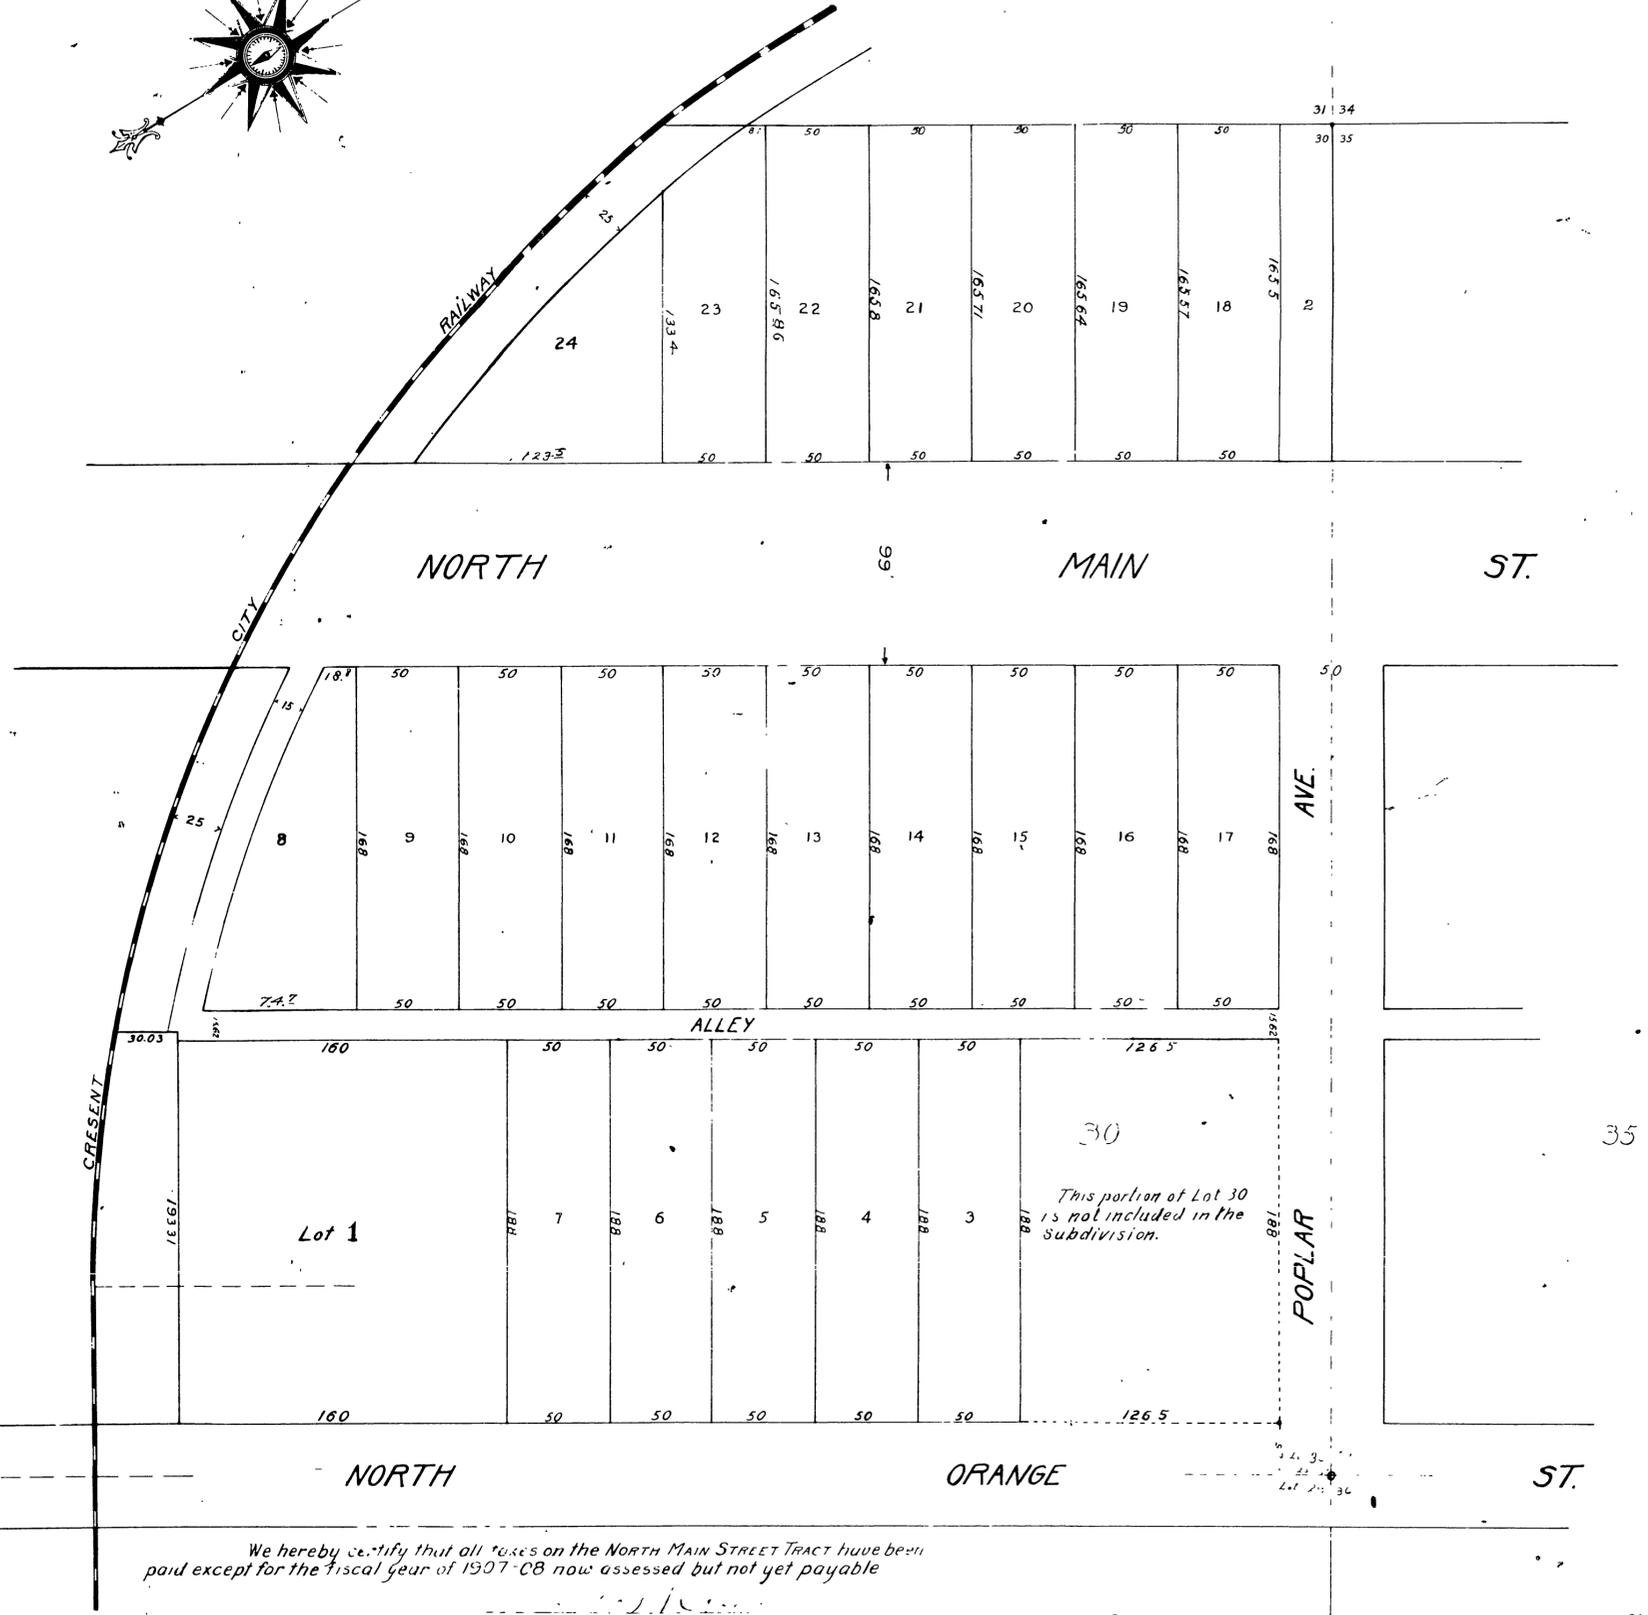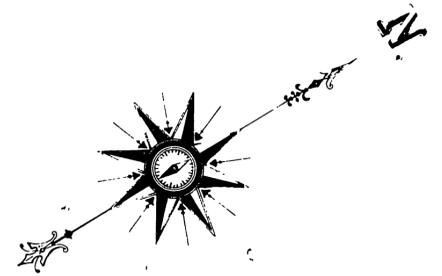

We hereby certify that all taxes on the NORTH MAIN STREET TRACT have been paid except for the fiscal year of 1907-08 now assessed but not yet payable

G. R. Stillbender
City Auditor of the County of Riverside
G. R. Stillbender
City Clerk of the City of Riverside

29

30