

087-5

S-230

27/20

IN THE CITY OF RIVERSIDE RECORD OF SURVEY

of Lot 17, Halls Addition Division B as shown by Map on file
in Book 3 of Maps Page 86 Records of San Bernardino County Calif.

July 1957 Scale 1 in = 50 ft
Donald J. McKee - Licensed Surveyor

FILED

SEP 26 1957
Jack A. Ross
O.A. Wheat
Fee \$5.00
Filed at 1:00 P.M.
By County Surveyor

RS-27/20

Surveyed at the request of John F. Smith

I hereby certify that I am a Licensed Land Surveyor in the State of California and that this map, consisting of one (1) sheet correctly represents a survey made by me in July, 1957 and that all the monuments shown hereon actually exist and their positions are correctly shown

Donald J. McKee
Licensed Land Surveyor No 1825



Examined September 24, 1957
A.C. Keith County Surveyor of Riverside Co. Calif

by G. T. Worsley
Deputy

This Record of Survey was approved by the City Council of the City of Riverside, California, on the 3rd day of Sept, 1957

W. Stewart
City Clerk of the City of Riverside, California

Note Bearings are based on the Center line of Cridge Street, shown as S 61° 00' 30" E, in M.B. 30, Pg. 82, Records of Riverside County, California.
2x2 r.w.s., tagged L.S. 1825, set at Lot Corners.
• Indicates monuments found as noted.

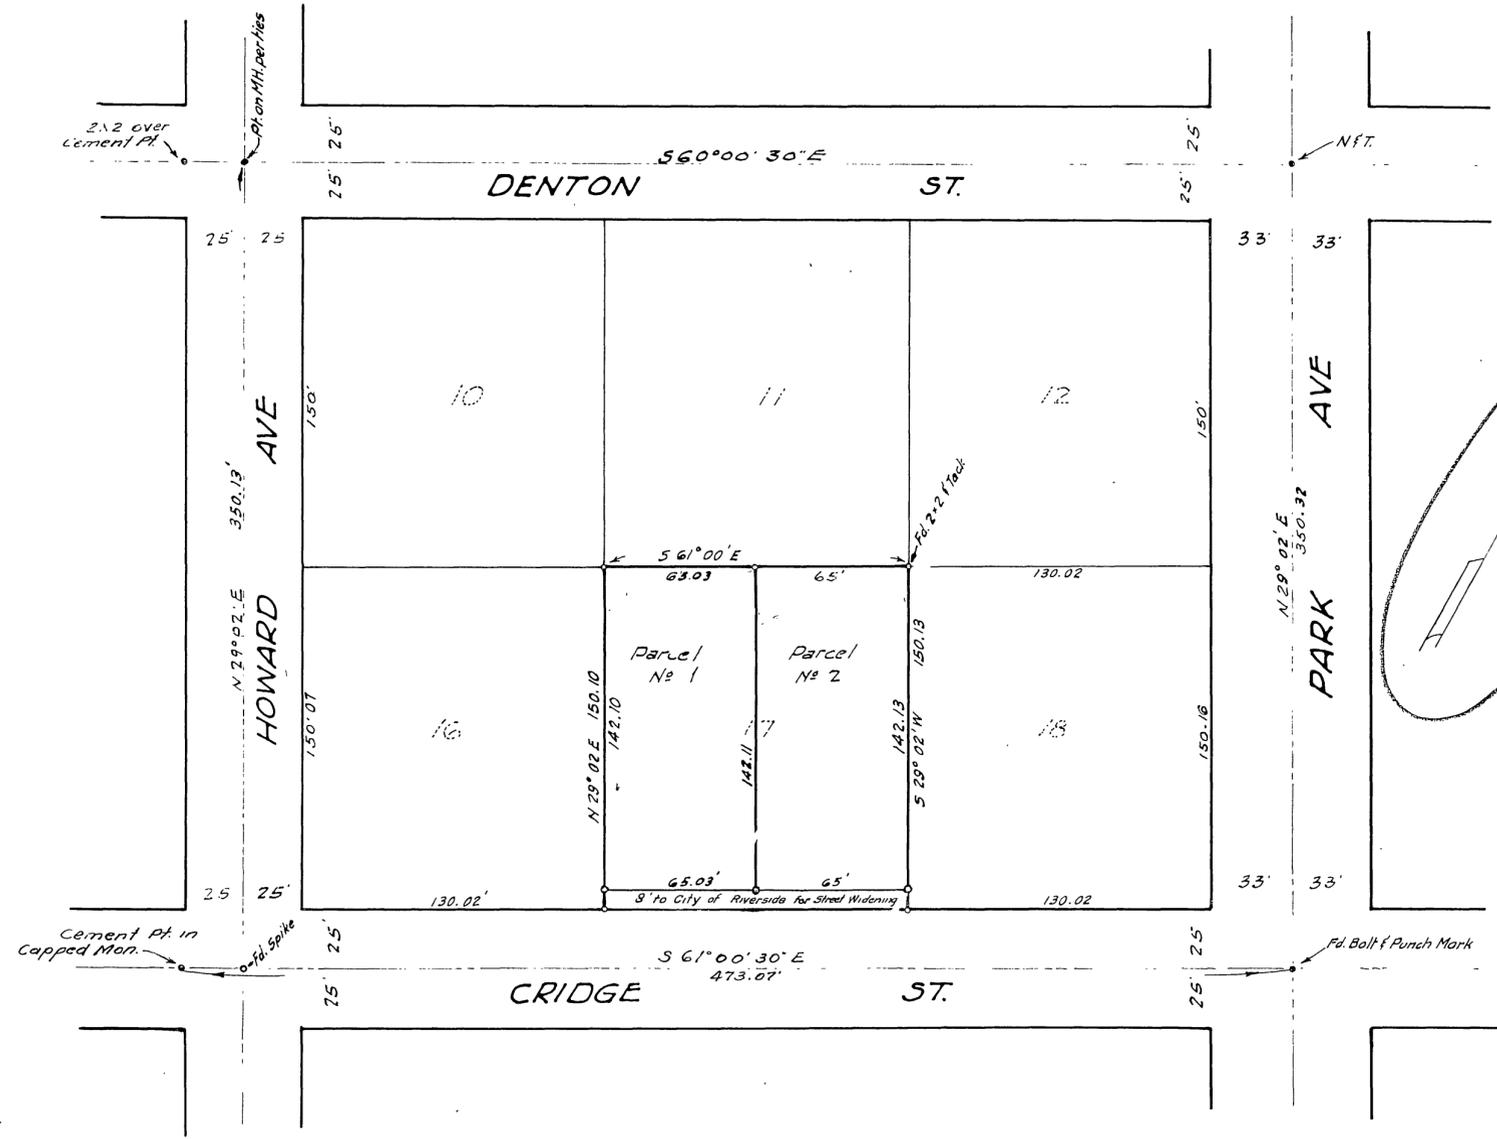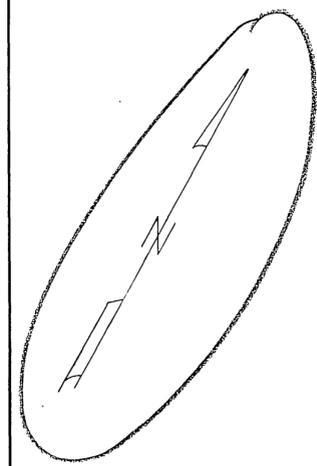

RS 27/20

087-5

S-230

1566