

29/13

IN THE CITY OF RIVERSIDE


RECORD OF SURVEY

OF LOT 3 AND A PORTION OF LOT 2 LOCATED IN BLOCK 9, ORANGE ACRES NO. 2, AS RECORDED IN MAP BOOK 14, PAGE 2, RECORDS OF RIVERSIDE COUNTY, CALIFORNIA.
AUGUST 1958 SCALE 1" = 100'

J. F. DAVIDSON, C.E.

SURVEYED AT REQUEST OF ALFRED J. BRINKMAN

Filed for Record this 5th day of December, 1958,
at 3:41 P.M. in Book 29 of Record of Survey at page 17
at the request of County Surveyor:
Fee \$1.00 No. _____
JACK A. ROSS County Recorder
By W.A. Mead Deputy

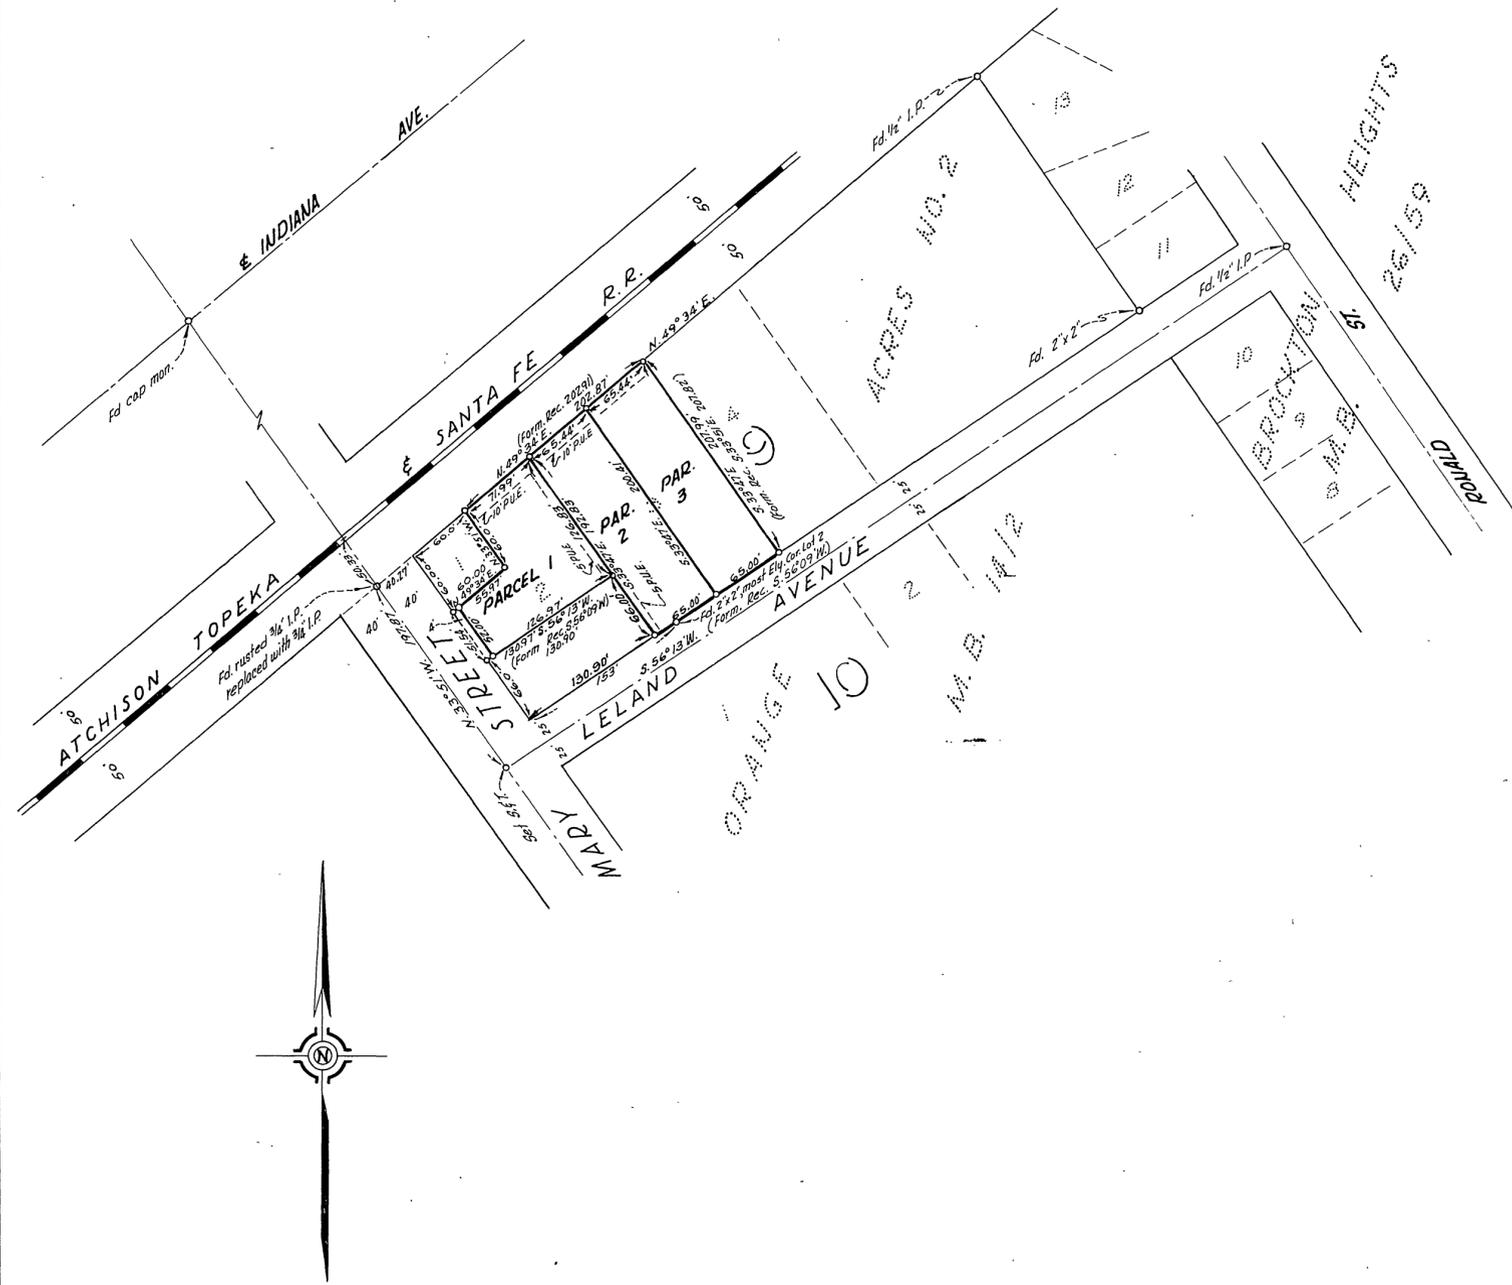

This Record of Survey map was approved by the City Council of the City of Riverside, California, on the 18th day of December, 1958.
Virginia J. Shoben
City Clerk of the City of Riverside, California.

This map correctly represents a survey made under my direction during JULY of 1954 and conforms with the requirements of Chapter 15 of Division 3 of the Business and Professions Code at the request of ALFRED J. BRINKMAN.
J. F. Davidson
Registered Engineer No. 862

ENGINEER'S NOTE
Bearings are based on the center line of MARY STREET, being N33°51'W as shown on map of "ORANGE ACRES NO. 2" Map Book 14-2, Records of Riverside County, California.
¾" Pipe set at all points shown thus: ○, unless otherwise noted.

This map has been examined for conformance with the requirements of Chapter 15 of Division 3 of the Business and Professions Code this 5th day of December, 1958.
A. C. KEITH County Surveyor
By A. T. Worsley Deputy