
IN THE CITY OF RIVERSIDE, CALIFORNIA

OF LOT 12, 13 AND 14 IN BLOCK "A" OF BERKSHIRE HILLS TRACT PER MAP BOOK 13, PAGE 57, RECORDS OF RIVERSIDE COUNTY, CALIFORNIA, IN SECTION 10 T. 3 S., R. 5 W., S. B. B. & M.

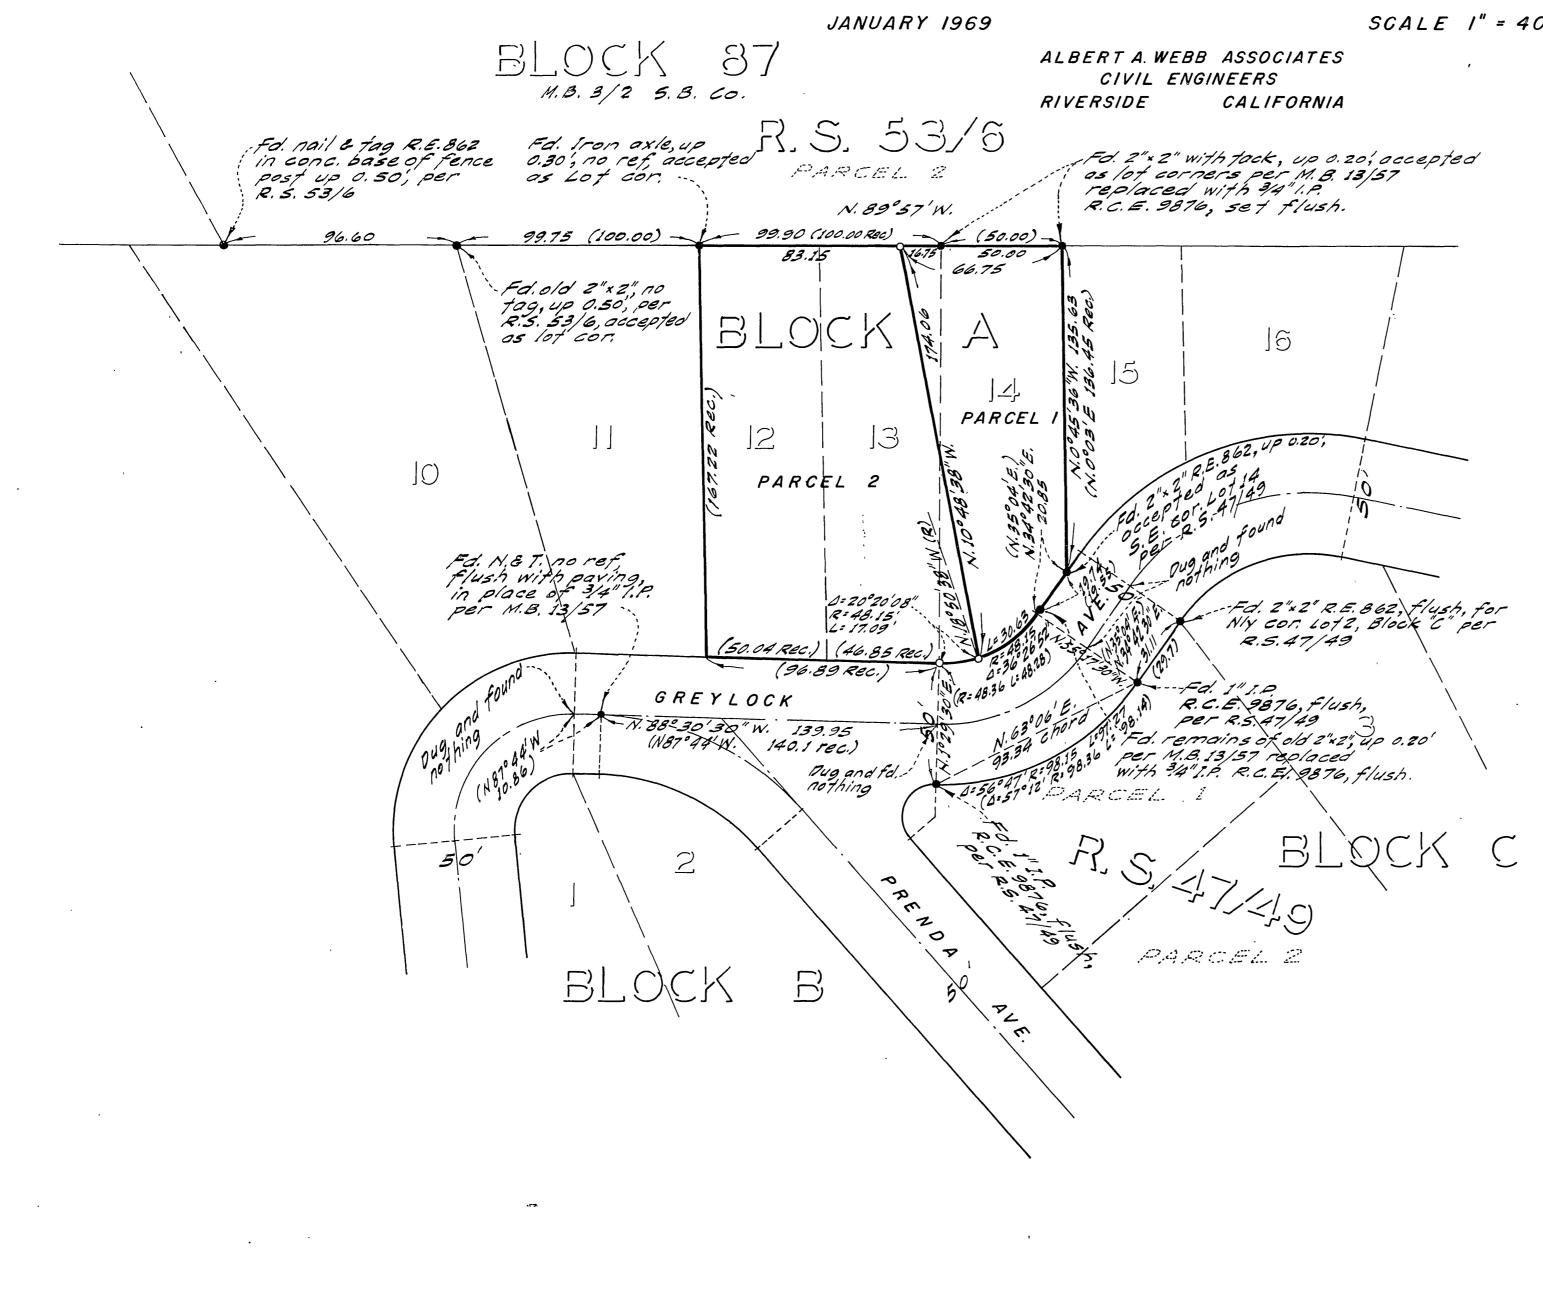

و مر ا

- م - م - م



SCALE |" = 40'

RECORDER'S CE		
Filed ;	this 18 day of <u>APRIL</u> cord of Surveys at po County Surveyor W. D. BALOGH Cod	1969 at 2
request of the	County Surveyor	unty peror
Fee 8 5.00 No. 38417	By Can Bl	Jauglen)
	Depi	4 Th

COUNTY SURVEYOR'S NOTE

This map is presented to the county Recorder for filing at the request of the County Surveyor in accordance with Section 8768 of the Land Surveyors' Act.

This map does not comply with all the requirements of Section 8764 of the Land Surveyors' Act in that Parcel 2, shown hereon, has not been surveyed or monumented in its entirety.

Date April 17 1969

A.C. KEITH, County Surveyor Deputy

SURVEYOR'S CERTIFICATE

This map correctly represents a survey made by me or under my direction in conformance with the requirements of the Land Surveyors' Act at the request of <u>Maurice 1. Gifford</u> in January ,1969

SURVEYOR'S NOTES

1. Basis of Bearings is the northerly line of lots 12, 13 and 14 in Block "A" of Berkshire Hills Tract taken as N. 89°57'W as shown by map on file in Map Book 13, Page 57, Riverside County Records.

- 2. Found monuments as noted at all points shown
- thus . 3. Set 34" J.P. togged R.E. 9876, flush, at all points shown there is noted.
- 4. The purpose of this survey is to establish a new property line between Lots 13 and 14.
- 5. Parce 2 was not surveyed and is shown in order to conform to city of Riverside ordinance.
- 6. (Bearing & distance) indicates record per M.B. 13/57. COUNTY SURVEYOR'S CERTIFICATE

This map has been examined for conformance, with the requirements of the Land Surveyors Act this 17 day of April 1969

A.C. KEITH County Surveyor ante Deputy

