Filed this 25 day of JUNE, 19 80 at 3:35 PM.

in Book 66 of Record of Surveys at pages 74 at the request

Donald D. Sullivan County Recorder

ullie an Stages Deputy

S

IN THE CITY OF RIVERSIDE IN THE COUNTY OF RIVERSIDE

RECORD OF SURVEY

NOTE:

No. 116137

1040-0

RECORDER'S CERTIFICATE

at the County Surveyer.

INDICATES RIVERSIDE COUNTY FLOOD CONTROL AND WATER CONSERVATION DISTRICT RIGHT OF WAY PARCEL NUMBERS.

SURVEYOR'S NOTE:

- I. IRON PIPE OR MONUMENTS FOUND AS NOTED, SHOWN THUS ___ __ ___ ____
- 2.NOTHING SET, POSITION DETERMINED BY CALCULATION UNLESS OTHERWISE NOTED,
- 3. SET 3/4" IRON PIPE WITH PLASTIC PLUG MKD. R.C.F.C. & W. C.D. SHOWN THUS (SET FLUSH)____ .
- 4. BASIS OF BEARINGS FOR THIS SURVEY IS THE SOUTH LINE OF THE N.E. 1/4 OF SECTION 14 T3S R5W S.B.B.&M. TAKEN AS N89°53'05"E PER P.M. 42 / 59
- 5. DISTANCES & BEARINGS SHOWN THUS (), PER BOOK 1682 PG. 266-267 O.R. RIVERSIDE COUNTY RECORDS.

SURVEYOR'S CERTIFICATE

This map correctly represents a survey made by me or under my direction in conformance with the requirements of the Land Surveyors' Act at the request of Riverside County Flood Control and Water Conservation District in MARCH, 1980


Kenneth L. Edwards, Chief Engineer R.C.E. 12400

COUNTY SURVEYOR'S CERTIFICATE

This map has been examined for conformance with the requirements of the Land Surveyors' Act this 23 RD day of JUNE , 19 80

A.E. NEWCOMB County Surveyor

By William & Muster Deputy

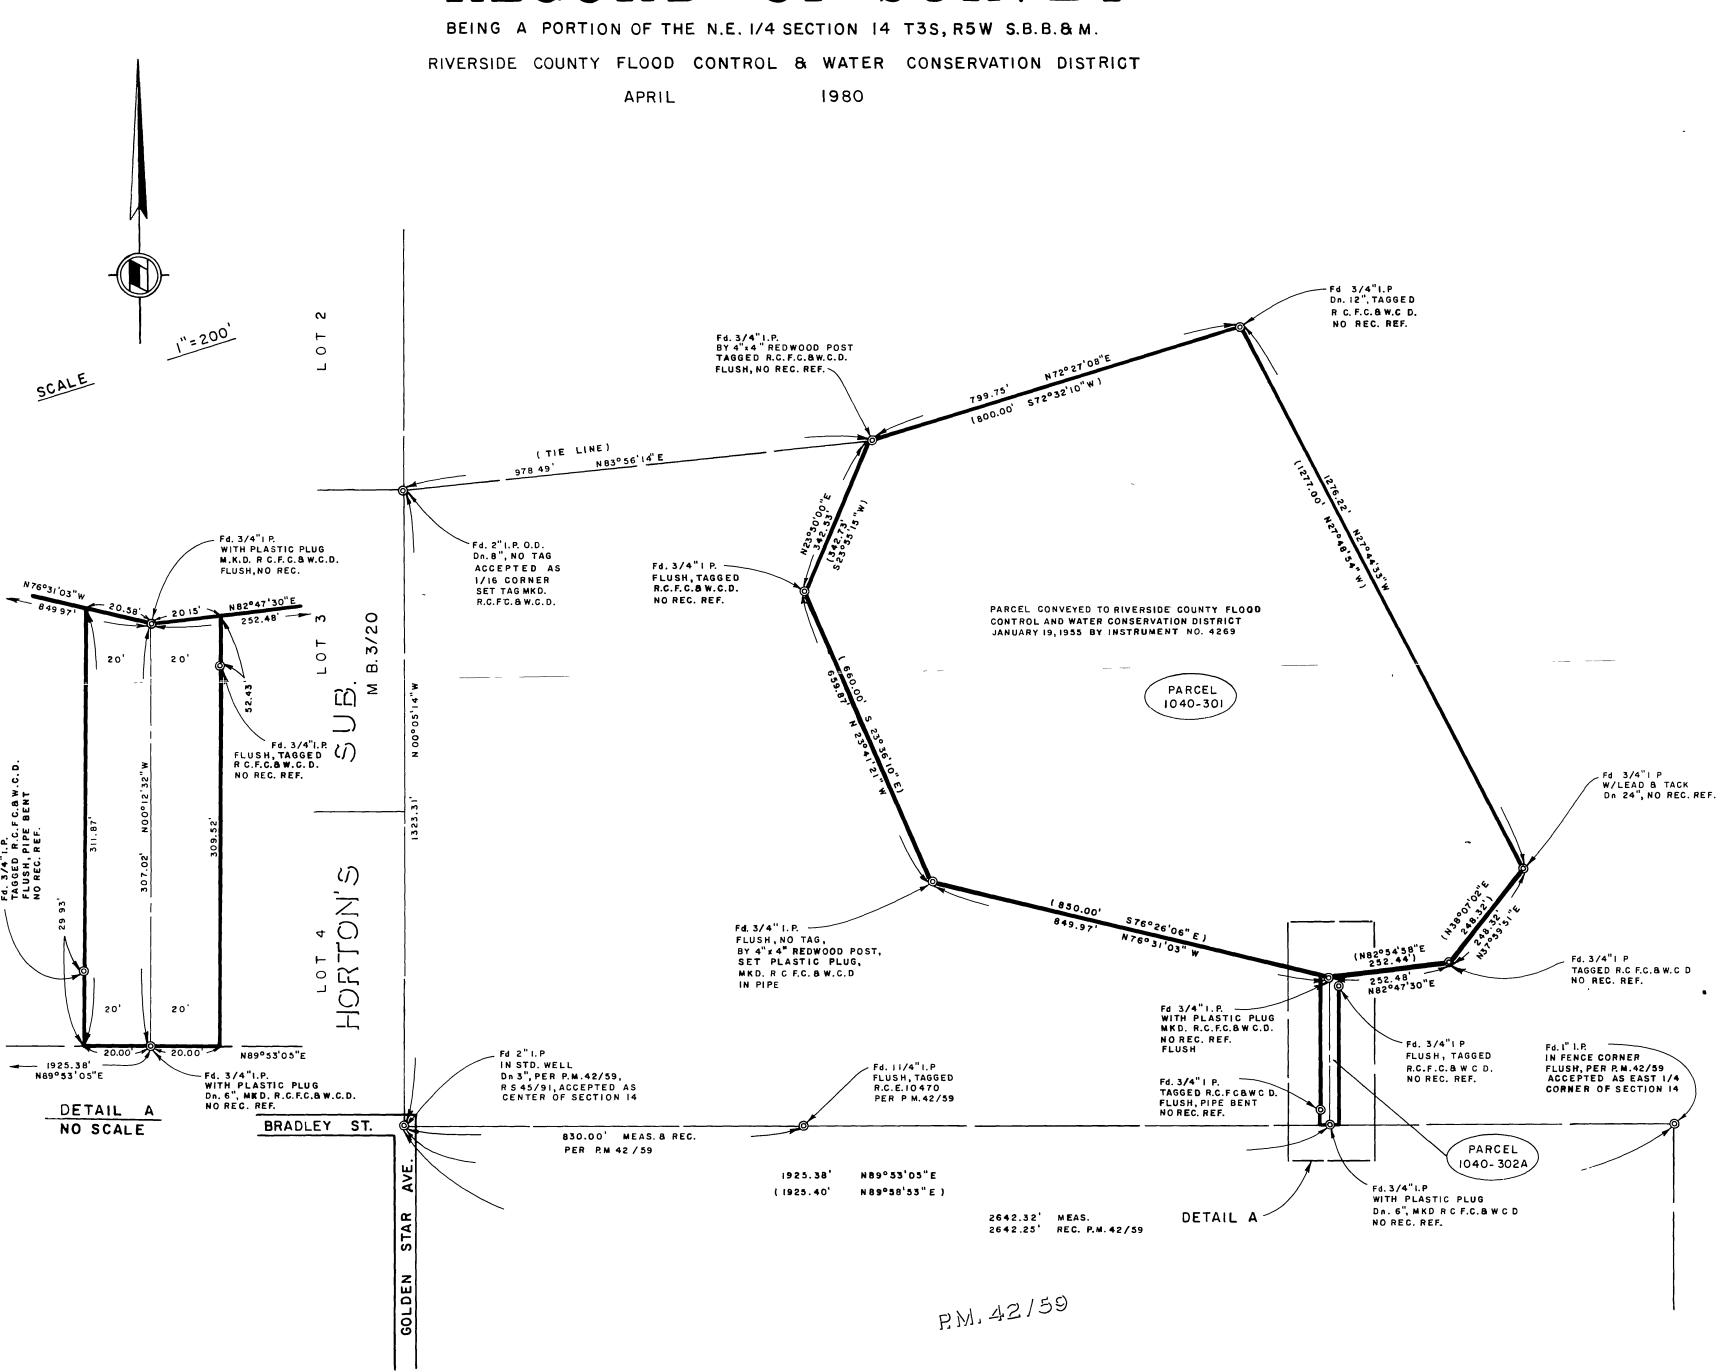

刀

S

0