FLUSH IN AC

ON C/L PROD

OF IOTH ST.

+/- 44' ELY

OF LIME ST.

N - 2301435.985

E - 6221451.449

IN THE CITY OF RIVERSIDE, COUNTY OF RIVERSIDE, CALIFORNIA

RECORD OF SURVEY

RIVERSIDE TOWNSITE

BLOCK 9, RANGE 5, TOWN OF RIVERSIDE MAP

- G.P.S. STATION "BMRY"


STEEL SUPPORTS. N- 2294707.111

E- 6338884.894

(PID #AJ1843)

WYATT-TYPE DRILL-BRACED GEODETIC

MONUMENT COMPOSED OF STAINLESS

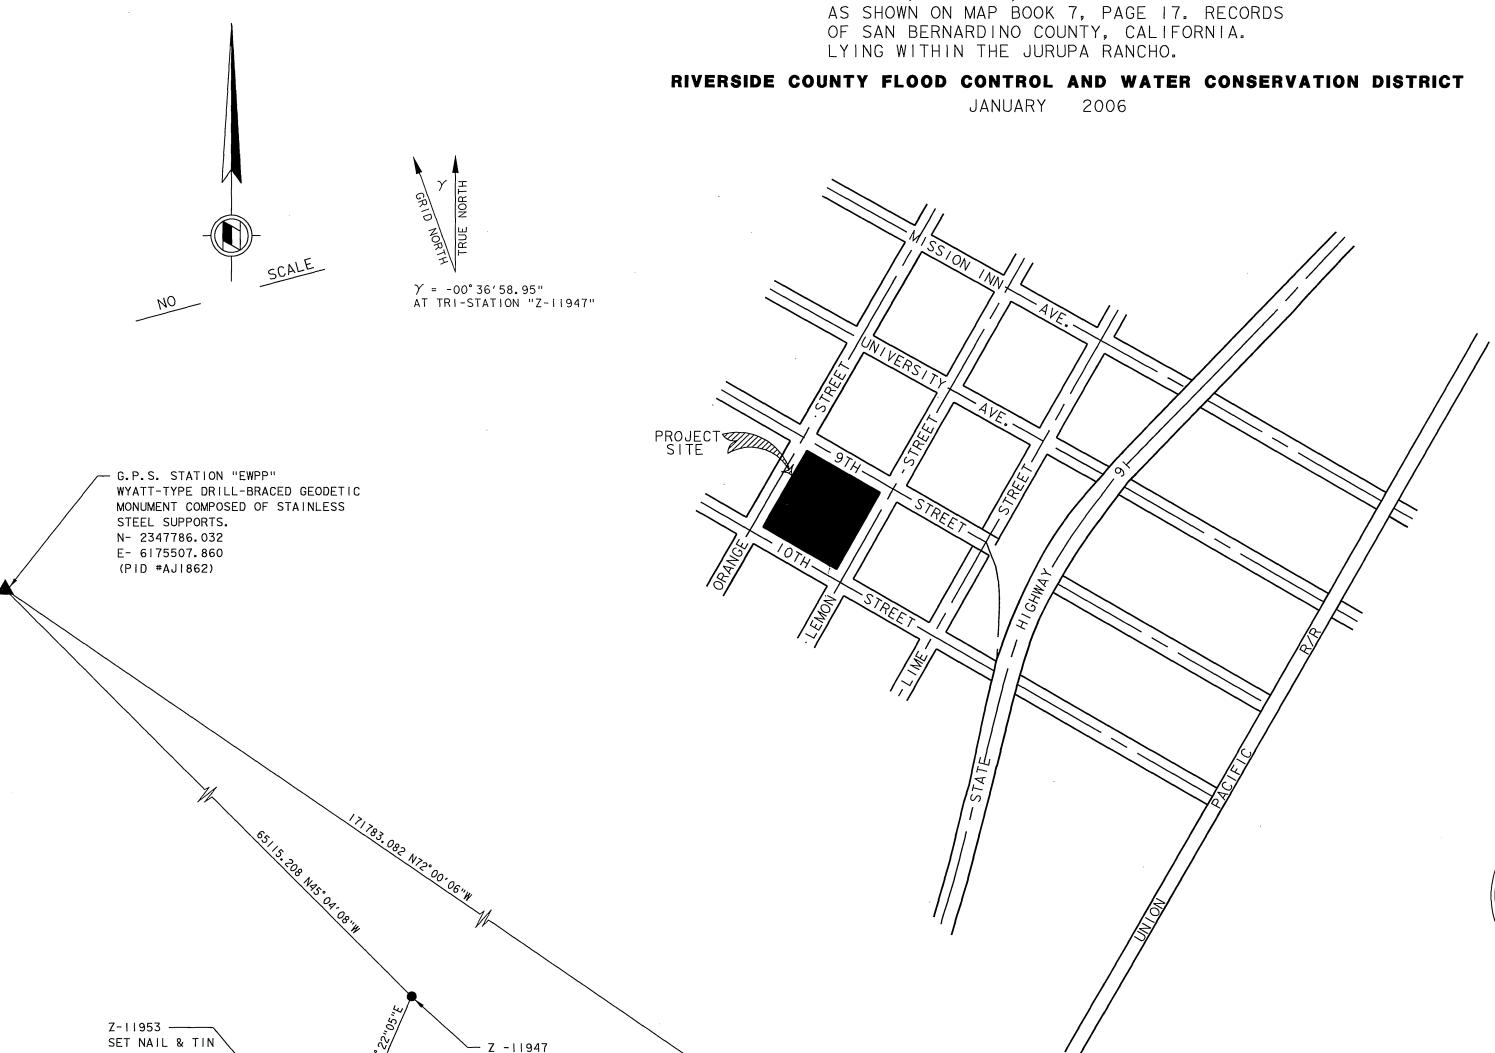

FD. NAIL & TIN CROSS TIES

117626.067 N86°43′14"W

FLUSH AROUND MANHOLE

LIME ST. AND 9TH ST.

FOR C/L INT. OF

N- 2301800.292

E- 6221608.858

RECORDER'S STATEMENT

FILED THIS 14th DAY OF FEBRUAY, 2006, AT BA .M. IN BOOK 121 OF RECORDS OF SURVEY,
AT PAGES 8-9, AT THE REQUEST OF THE COUNTY SURVEYOR.

> LARRY W. WARD COUNTY ASSESSOR/CLERK/RECORDER

NOTE:

0000-00

INDICATES RIVERSIDE COUNTY FLOOD CONTROL AND WATER CONSERVATION DISTRICT PARCEL NUMBERS FOR RIVERSIDE TOWNSITE A.L.T.A. SURVEY.

SURVEYOR'S NOTES:

- I. MONUMENT FOUND AS NOTED, SHOWN THUS _____
- 2. SET LEAD WITH R.C.F.C.&W.C.D. TAG FLUSH IN CONCRETE, UNLESS OTHERWISE NOTED. SHOWN THUS ___
- 3. THE PARCEL SURVEYED DOES NOT CONSTITUTE A LAND DIVISION UNDER SECTION 66426.5 OF THE SUBDIVISION MAP ACT OR RIVERSIDE COUNTY ORDINANCE NO. 460 SECTION 2.2 J (3) AT THE PRESENT TIME. ANY FURTHER SALE, LEASE OR FINANCING OF THE PARCEL SURVEYED WOULD REQUIRE A LAND DIVISION APPROVAL.
- 4. THE BASIS OF BEARINGS FOR THIS SURVEY IS THE CALIFORNIA STATE PLANE COORDINATE SYSTEM, ZONE 6, NAD '83, EPOCH 2000.35, BASED LOCALLY ON G.P.S. STA. "EWPP" AND G.P.S. STA. "BMRY", AS SHOWN HEREON. ALL BEARINGS SHOWN ON THIS MAP ARE GRID. QUOTED BEARINGS AND DISTANCES FROM REFERENCE MAPS OR DEEDS ARE AS SHOWN ON THAT RECORD REFERENCE.
- 5. THE BASIS OF COORDINATES FOR THIS SURVEY IS THE CALIFORNIA STATE PLANE COORDINATE SYSTEM, ZONE 6, NAD '83, EPOCH 2000.35, BASED LOCALLY ON G.P.S. STA. "EWPP" AND G.P.S. STA. "BMRY", AS SHOWN HEREON. ALL DISTANCES SHOWN ARE GRID DISTANCES. GROUND DISTANCES MAY BE OBTAINED BY DIVIDING THE GRID DISTANCE BY A COMBINATION FACTOR OF 0.999981156, CALCULATED AT A MEAN LATITUDE OF 33°58'44" AND A MEAN ELEVATION OF 856 FEET.

SURVEYOR'S STATEMENT

Exp. 12-31-06

THIS MAP CORRECTLY REPRESENTS A SURVEY MADE BY ME OR UNDER MY DIRECTION IN CONFORMANCE WITH THE REQUIRE-MENTS OF THE PROFESSIONAL LAND SURVEYORS' ACT, AT THE REQUEST OF BAVERSIDE FACILITIES MANAGEMENT IN AUGUST

WARREN D. WILLIAMS, CHIEF ENGINEER, R.C.E. 32336 EXP. DATE DECEMBER 31, 2006

COUNTY SURVEYOR'S STATEMENT

THIS MAP HAS BEEN EXAMINED IN ACCORDANCE WITH SECTION 8766 OF THE PROFESSIONAL LAND SURVEYORS' ACT THIS DAY OF FEBRUARY, 20

No. 4993 Exp. 12-31-07

BRIAN H. HESS, COUNTY SURVEYOR P.L.S. 4993 EXP. DATE DECEMBER 31, 2007

RIV. CO. ROS. 06 - 001 R.C.F.C. DWG. NO. 99-018 SH. I

RIV. CO. ROS. 06 - 001 R.C.F.C. DWG. NO. 99-018 SH. 2

DETAIL "A"
NO SCALE