IN THE CITY OF RIVERSIDE, COUNTY OF RIVERSIDE, STATE OF CALIFORNIA

CORD OF SURVEY


LOTS 1-9 INCLUSIVE IN BLOCK 2 AND LOTS 1-13 INCLUSIVE IN BLOCK 3 OF D.C. TWOGOOD'S ORANGE GROVE TRACT, AS SHOWN BY MAP ON FILE IN BOOK 7 OF MAPS, PAGE 42, RECORDS OF SAN BERNARDINO COUNTY, CALIFORNIA, LOTS 1-36 INCLUSIVE OF SCOTIA PLACE AS SHOWN BY MAP ON FILE IN BOOK 4 OF MAPS, PAGE 14, RECORDS OF SAN BERNARDINO COUNTY, CALIFORNIA, AND LOTS 3 THROUGH 8 OF BEDFORD PLACE, AS SHOWN BY MAP OF FILE IN BOOK 2 OF MAPS, PAGE 10, RECORDS OF RIVERSIDE COUNTY, CALIFORNIA, AND THAT PORTION OF LEMON STREET (VACATED), LYING IN SECTION 26, TOWNSHIP 2 SOUTH, RANGE 5 WEST, SBM

RECORDER'S STATEMENT:

FILED THIS 4 th DAY OF Jebruary 2008 AT **9:00 A** .M. IN BOOK **127** OF RECORDS OF SURVEY, AT PAGE 8 AT THE REQUEST OF THE COUNTY SURVEYOR.

NO. 2008-0054495

\$ 7.00 LARRY W. WARD, ASSESSOR, COUNTY CLERK AND

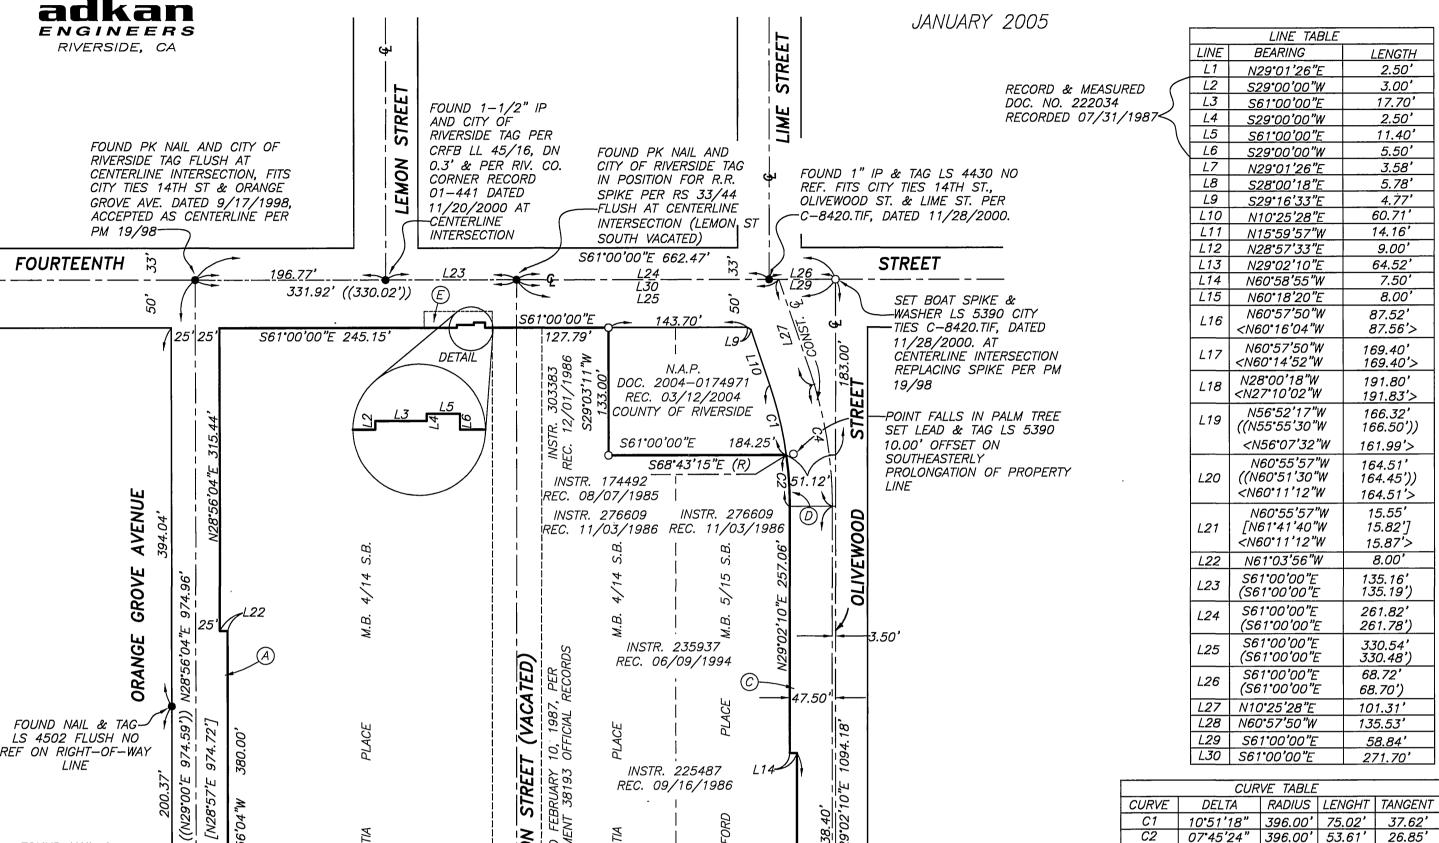

 $\frac{N29.02'10"E}{(N29'03'E)}$

OLIVEWOOD OF RIVERSII

TIES

PER AVE. FIELD

L16

N74°40'24"W(R)

 $\Delta = 26^{\circ}35'12''$ R=490.00, L=227.37

N87°33'02"W(R)

FOUND RR SPIKE FLUSH FITS

CITY TIES OLIVEWOOD ST. &

946/65, DATED 1/18/1971,

PROSPECT AVE. PER F.B.

ACCEPTED AS POINT ON

CENTERLINE

DELTA RADIUS LENGHT TANGENT CURVE | C2 07°45′24" | 396.00' | 53.61' | 26.85' 13'42'34" | 526.50' | 125.98' | 63.29' 18°36'42" | 440.00' | 142.93' | 72.10'

THE PURPOSE OF THIS SURVEY IS TO ESTABLISH THE BOUNDARIES OF THE BLOCK AND AS DESCRIBED IN DEEDS LISTED TO THE LEFT BOUNDED BY OLIVEWOOD STREET, PROSPECT STREET, ORANGE GROVE AVENUE AND FOURTEENTH STREET.

SURVEYOR'S NOTES:

THE BASIS OF BEARINGS FOR THIS SURVEY IS THE CENTERLINE OF FOURTEENTH STREET, BEING S61'00'00"E, PER RS 33/44, RECORDS OF RIVERSIDE COUNTY, CALIFORNIA.

- INDICATES SET 1" I.P. FLUSH WITH TAG LS 5390, UNLESS OTHERWISE NOTED.
- INDICATES FOUND MONUMENT AS NOTED
- INDICATES DATA PER RS 33/44
- 4. (()) INDICATES DATA PER RS 21/65
- 5. [] INDICATES DATA PER PM 19/98
- 6. < > INDICATES DATA PER UNRECORDED AND UNDATED CITY OF RIVERSIDE "DOWNTOWN WATER MAIN TOPO" MAP
- (A) GRANT DEED IN FAVOR OF THE CITY OF RIVERSIDE, RECORDED JULY 31, 1981 AS DOC NO. 145912, OFFICIAL RECORDS OF RIVERSIDE COUNTY, CALIFORNIA
- (B) GRANT DEED IN FAVOR OF THE CITY OF RIVERSIDE, RECORDED JULY 31, 1981 AS DOC NO. 145912, OFFICIAL RECORDS OF RIVERSIDE COUNTY, CALIFORNIA
- GRANT DEED IN FAVOR OF THE CITY OF RIVERSIDE, RECORDED OCTOBER 15, 1986 AS DOC NO. 310107, OFFICIAL RECORDS OF RIVERSIDE COUNTY, CALIFORNIA
- (D) GRANT DEED IN FAVOR OF THE CITY OF RIVERSIDE, RECORDED DECEMBER 24, 1986 AS DOC NO. 330881 OFFICIAL RECORDS OF RIVERSIDE COUNTY, CALIFORNIA
- GRANT DEED IN FAVOR OF THE CITY OF RIVERSIDE, RECORDED JULY 31, 1987 AS DOC NO. 222034, OFFICIAL RECORDS OF RIVERSIDE COUNTY, CALIFORNIA

THE CENTERLINE OF PROSPECT AVENUE

RIVERSIDE COUNTY, AND DC TWOGOOD'S ORANGE GROVE TRACT, MB 7, PG 42,

SAN BERNARDINO COUNTY, CALIFORNIA

ESTABLISHED PER UNRECORDED CITY

OF RIVERSIDE DOWNTOWN WATERMAIN

TOPO MAP, ROS BK 21, PG 65,

THIS MAP CORRECTLY REPRESENTS A SURVEY MADE BY ME OR UNDER MY DIRECTION IN CONFORMANCE WITH THE REQUIREMENTS OF THE PROFESSIONAL LAND SURVEYORS' ACT, AT THE REQUEST OF THE BECK GROUP IN DECEMBER, 2004. DATED: 12-14-07

3

33'

25' 25'

>39.60

L20

PROSPECT

FOUND CONCRETE NAIL FLUSH

NO REF. FITS CITY TIES ORANGE GROVE AVE. &

PROSPECT AVE. DATED

1/23/2004, PER 11192.TIF,

PM 19/98 ACCEPTED AS

CENTERLINE INTERSECTION

IN LIEU OF 3/8" REBAR PER

FOUND NAIL &

TAG LS 3018-

FLUSH NO REF

ON RIGHT-OF-WAY

LINE

FOUND NAIL & TAG LS 4__8 FLUSH NO REF

ON RIGHT-OF-WAY

LINE

FOUND CONCRETE NAIL

FLUSH NO REF FITS CITY TIES ORANGE GROVE AVE. &

PROSPECT AVE. DATED

1/23/2004, PER

11192.TIF, IN LIEU OF

RR SPIKE PER PM-

19/98 ACCEPTED AS

CENTERLINE

INTERSECTION

528.56'0

TWOGOODS

INSTR. 22853

REC. 11/04/1986

ORANGE

N54°18'28"W

176.30'

AVENUE

-SEARCHED-

FOUND NOTHING

EXPIRATION DATE: 9/30/08

NOT TO SCALE

DETAIL "A"

SURVEYOR'S STATEMENT



COUNTY SURVEYOR'S NOTE:

VACATED FE

INSTR. 220726

REC. 06/28/1991

INSTR. 337965

REC. 12/31/1986

INSTR. 337966

REC. 12/31/1986

INSTR. 43678

REC. 02/17/1987

CORNER

FOUND 3/4"IP FLUSH

L28

L17

FOUND RR SPIKE FLUSH FITS CITY-

CENTERLINE INTERSECTION

TIES IN LIEU OF CAPPED MONUMENT PER RS 33/44 ACCEPTED AS

RCE 862 NO REF. —ACCEPTED AS PROP.

GROVE M.B. 7/42 S.B.

-N28°00'18"W

27.56

SEARCHED

FOUND NOTHING-

THE COUNTY SURVEYOR HAS NOT ESTABLISHED AS OF THE DATE OF RECORDING OF THIS RECORD OF SURVEY THAT THE LAND SHOWN IN THIS RECORD OF SURVEY IS IN COMPLIANCE WITH THE PROVISIONS OF THE OF SUBDIVISION MAP ACT, DIVISION 2 (COMMENCING WITH SECTION 66410) OF TITLE 7 OF THE GOVERNMENT CODE. THE PARCEL(S) SHOWN ON THIS SURVEY MAY NOT HAVE BEEN LEGALLY CREATED AND THEREFORE MAY NOT BUILDABLE PARCEL(S).

BRIAN H. HESS COUNTY SURVEYOR L.S. 4993, EXP 12-31-09



COUNTY SURVEYOR'S STATEMENT:

THIS MAP HAS BEEN EXAMINED IN ACCORDANCE WITH SECTION 8766 OF THE PROFESSIONAL LAND SURVEYORS' ACT THIS 1944 DAY OF JANUARY , 2008.

BRIAN H. HESS COUNTY SURVEYOR L.S. 4993. EXP 12-31-09



(IN FEET) 1 inch = 100 ft.



RIV. CO. 05-049