


CLEVELAND BAKER CO.


CLEVELAND BAKER CO.

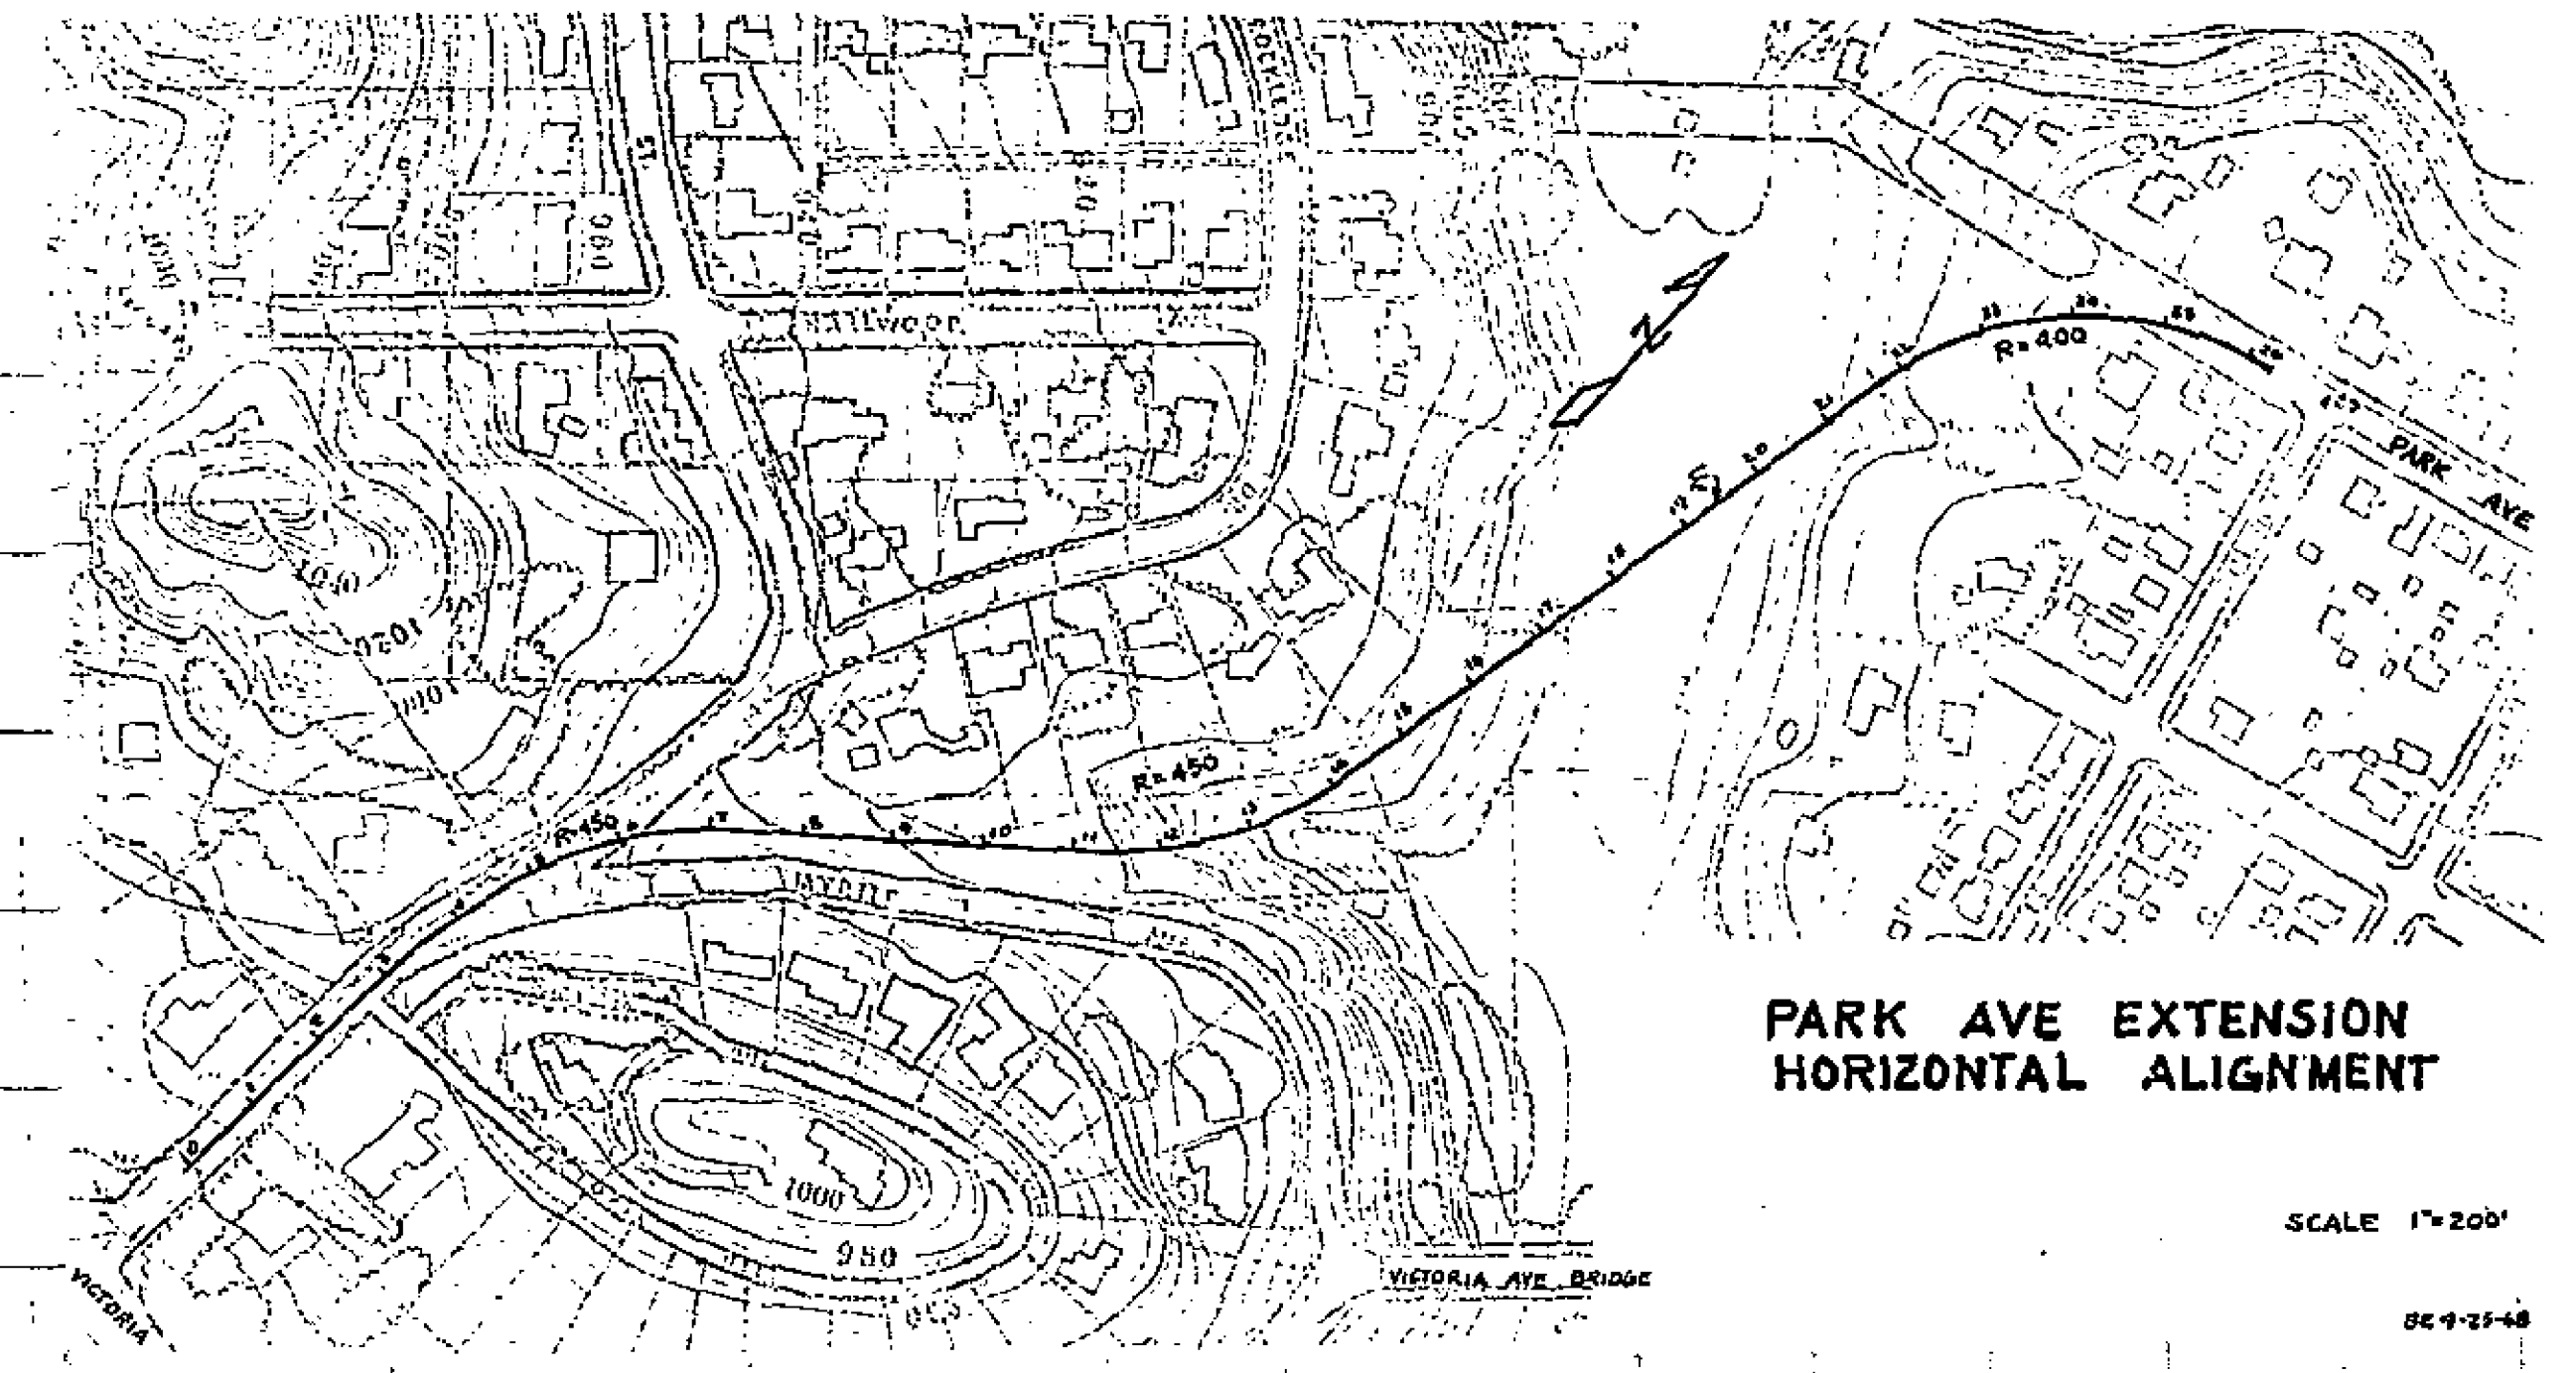

PARK AVE EXTENSION HORIZONTAL ALIGNMENT

SCALE 1"=200'

06-9-25-68

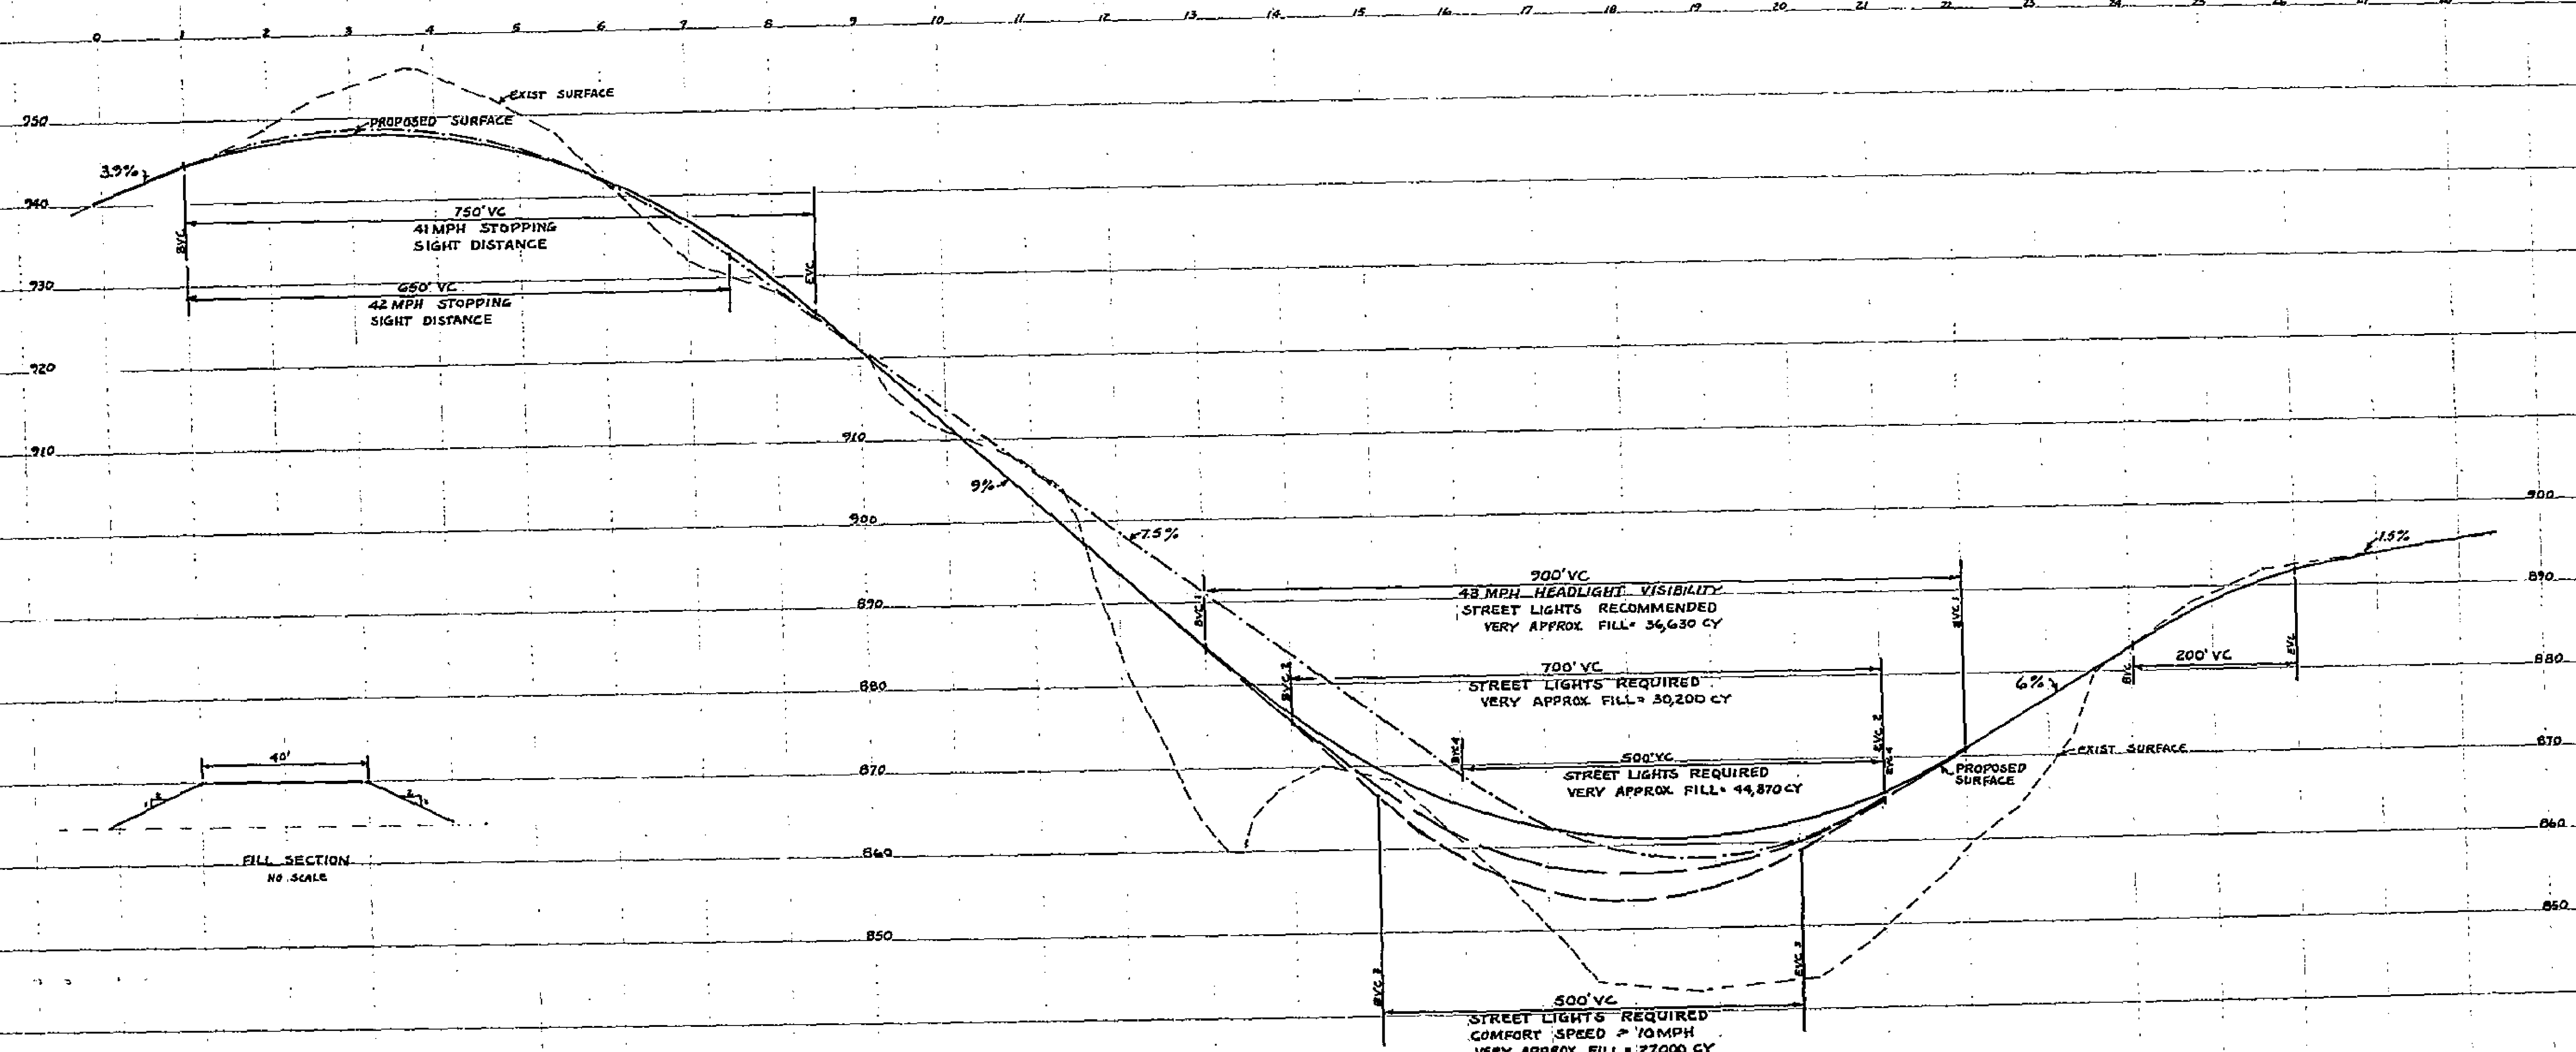

FILL SECTION
NO SCALE

PARK AVENUE EXTENSION WOODBINE TO MYRTLE PROFILE STUDY

06-4-25-68

SCALES

HORZ: 1"=100'
VERT: 1"=10'

R-1281