


CURVE DATA

NO.	R	Δ	L
1	28.50'	78° 33' 30"	39.08'
2	28.50'	41° 59' 22"	30.84'
3	28.50'	60° 36' 51"	30.15'
4	28.50'	79° 55' 45"	39.76'
5	28.50'	78° 34' 05"	39.08'
6	23.50'	50° 01' 21"	24.22'
7	303.50'	2° 14' 41"	42.83'
8	28.50'	57° 20' 52"	28.23'
9	28.50'	55° 33' 53"	38.11'
10	13.00'	27° 48' 38"	4.95'
11	28.50'	78° 30' 50"	39.08'

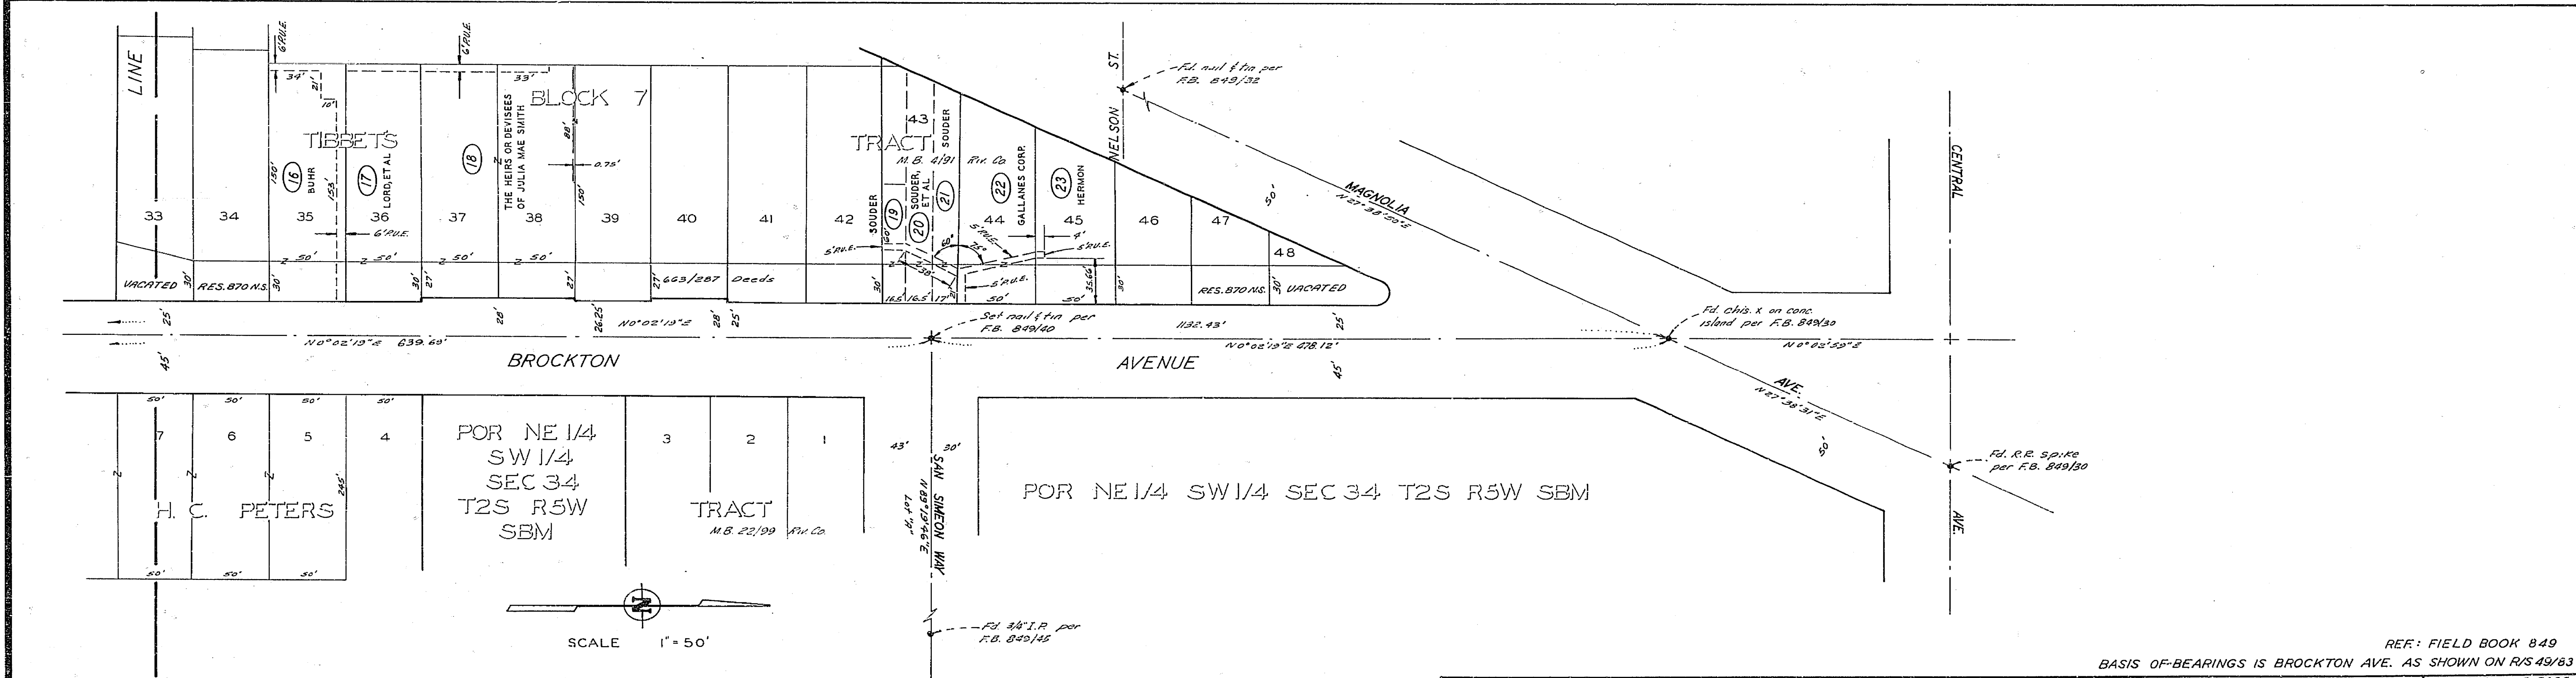

REF: FIELD BOOK 849  
BASIS OF BEARINGS IS BROCKTON AVE. AS SHOWN ON R/S 49/83  
30-575-325-2106

APPROVED BY		CITY OF RIVERSIDE, CALIFORNIA DEPARTMENT OF PUBLIC WORKS		RIGHT OF WAY MAP BROCKTON AVE.		R-1291RW	
DIRECTOR OF PUBLIC UTILITIES	DATE	APPROVED BY	DATE	APPROVED BY	DATE	DIRECTOR OF PUBLIC WORKS	DATE
DESIGNED BY	DRAWN BY	CHECKED BY	DATE	DESIGNED BY	DRAWN BY	CHECKED BY	DATE

HORIZ. SCALE: 1" = 25' SHOW VERT. SCALE: 1" = 10' FILE NO.