



SYMBOLS

[Symbol]	EXIST. PAVEMENT
[Symbol]	PROPOSED PAVEMENT

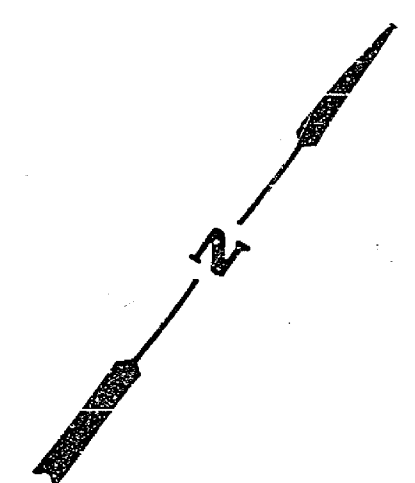

EXISTING PAVEMENTS

NO.	DESCRIPTION	REMARKS
1	ASPH	2-WAY CONC. DRIVEWAY
2	CONC	CONC. DRIVEWAY
3	WTRP	WTRP DRIVEWAY
4	WTRP	WTRP DRIVEWAY

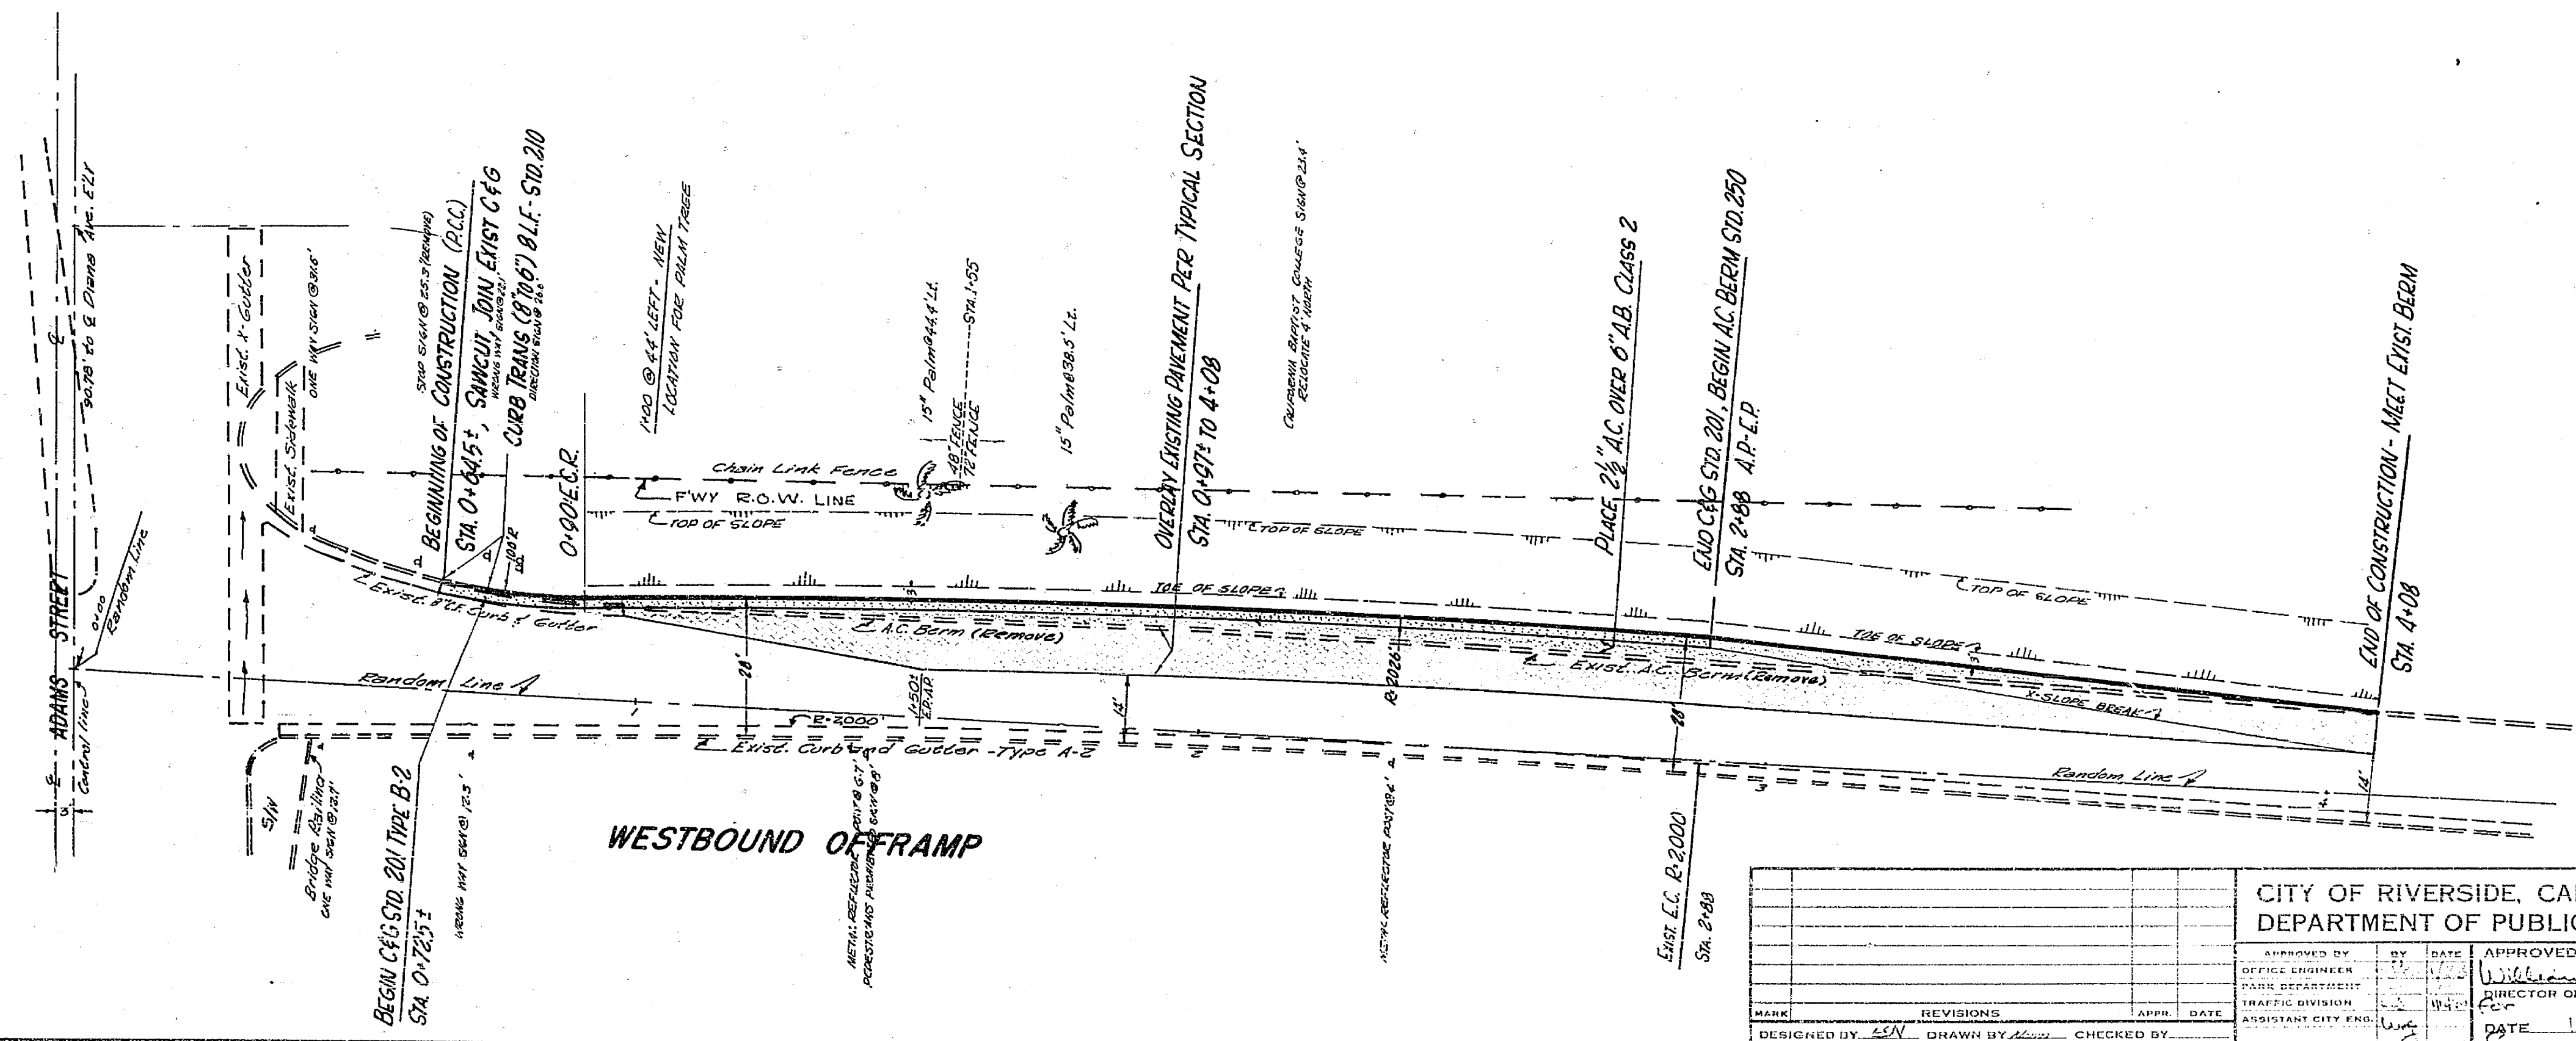

NO.	REVISIONS	DATE

CITY OF RIVERSIDE, CALIFORNIA  
 DEPARTMENT OF PUBLIC WORKS  
 APPROVED BY: [Signature]  
 DATE: 1/23/70  
 DESIGNED BY: SEN DRAWN BY: [Signature] CHECKED BY: [Signature]

CONTRACT TE-70-3  
 F.B. 839, 45-49  
**ADAMS ST. OFFRAMPS  
 AT THE RIVERSIDE F'WY**  
 WIDENING OF OFFRAMPS  
 PROJECT NO. R-1305  
 SHEET 1 OF 2  
 HORIZ. SCALE: 1" = 20' VERT. SCALE: 1" = 2'

