
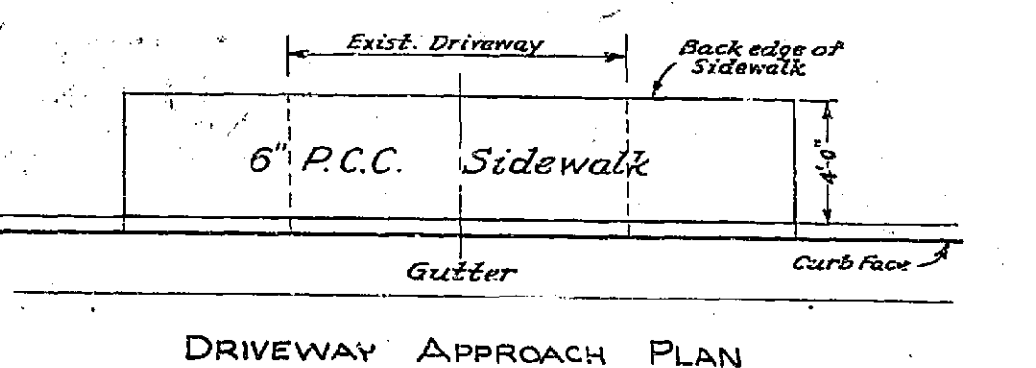
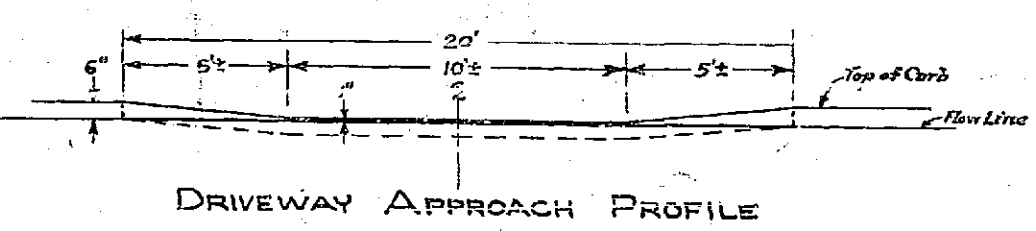
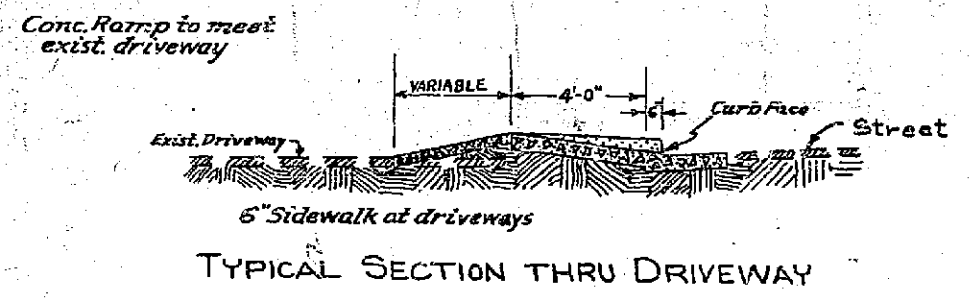


14+08.5 (E.D.W.#1)
 845
 840
 15+16 (E.D.W.#2)
 845
 840
 15+79 (E.D.W.#3)
 845
 840
 16+42 (E.D.W.#4)
 845
 840

B.M. 843.26, U.S.C.G.S. BRASS CAP MARKED
 "NAVEL 1939" UNDER @ CAP. IN SIDEWALK AT
 NW CB. RET., BROCKTON & ARLINGTON.
 F.B. 608/89
 SCALE: HOR. 1"=50'
 VERT. 1"=5'

PROFILE	DATE
NO. 1	
NO. 2	
NO. 3	
NO. 4	

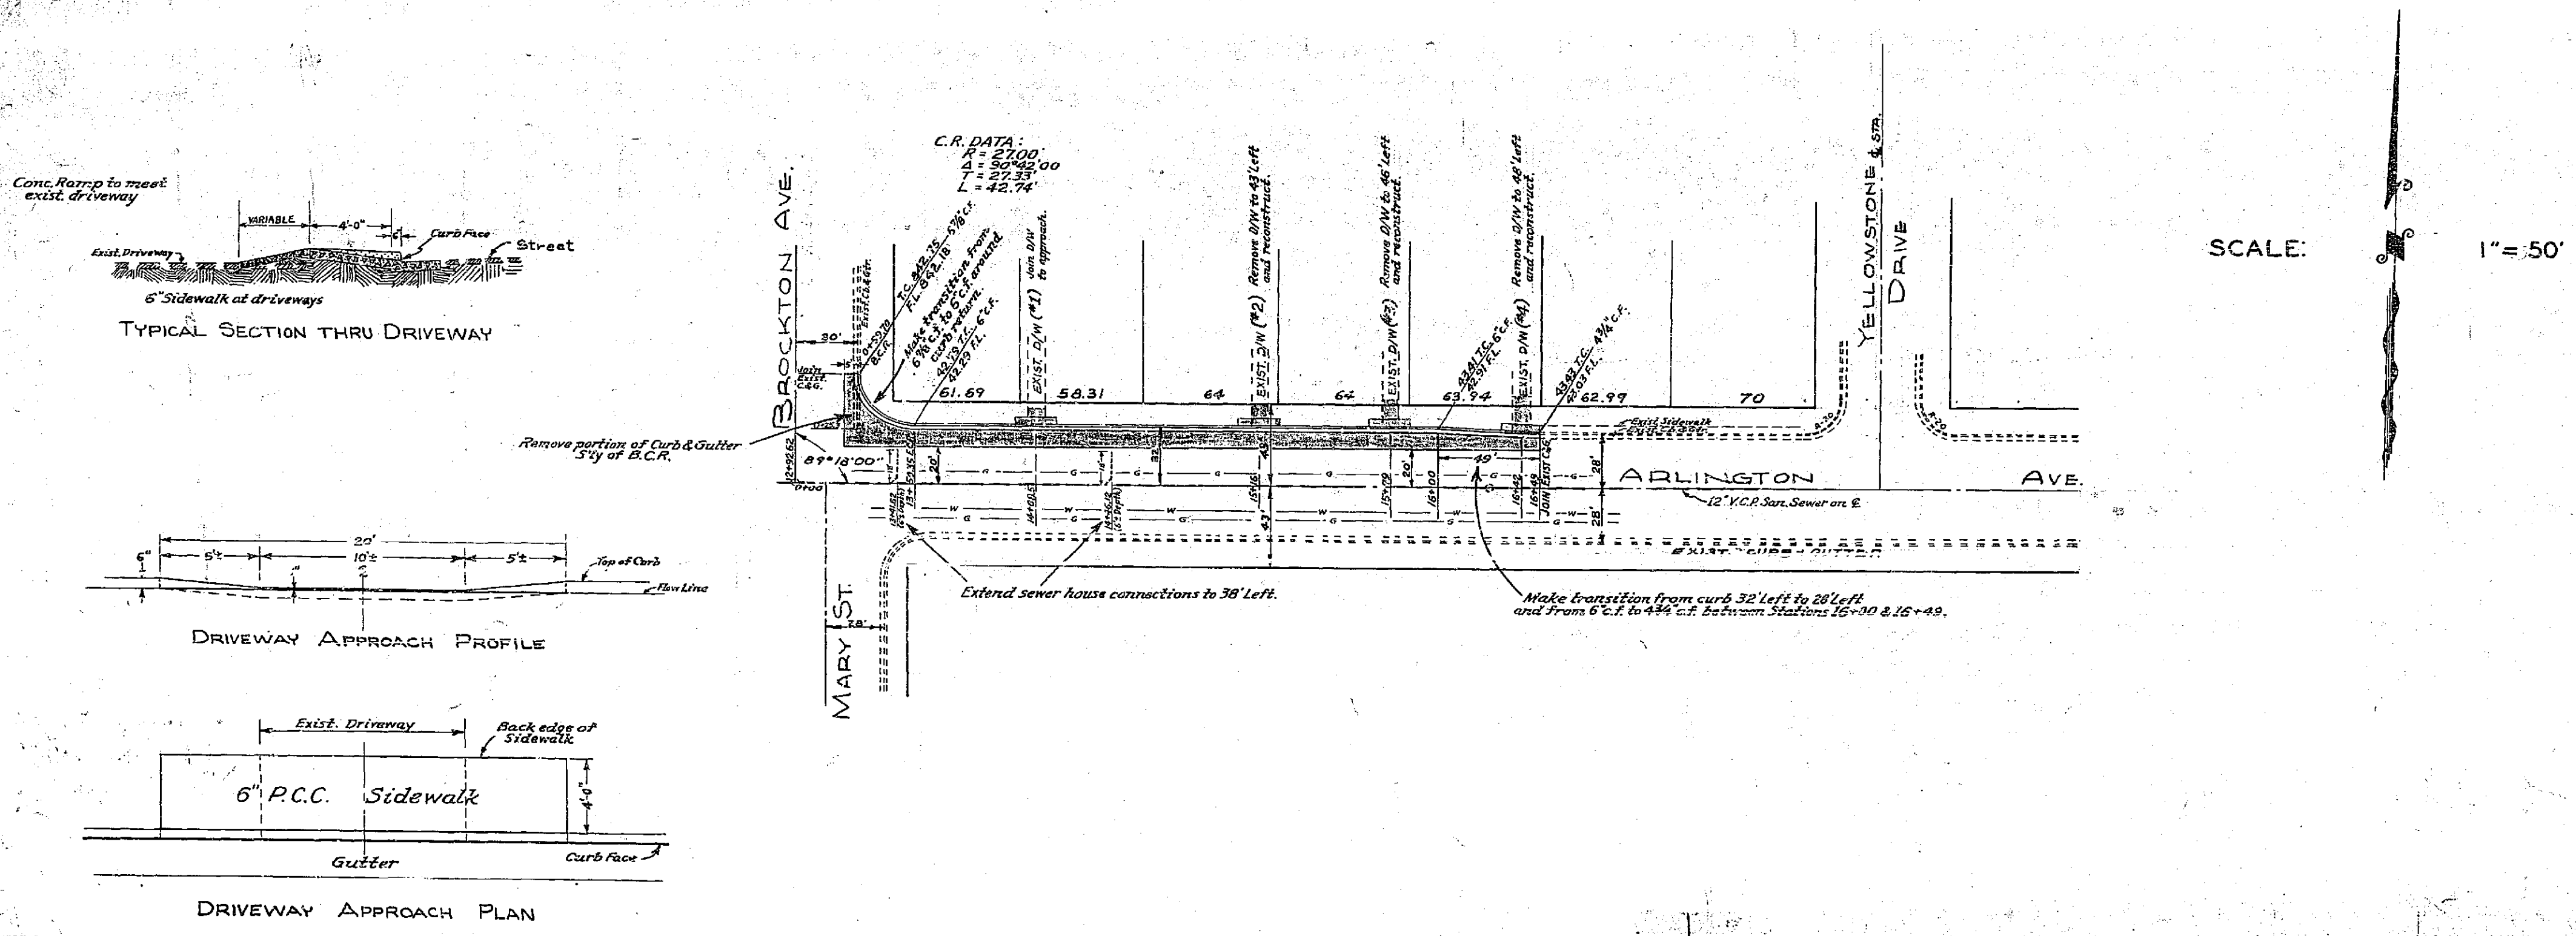

REVISIONS		CITY OF RIVERSIDE CALIFORNIA	
MARK	DATE	DESCRIPTION	DEPARTMENT OF PUBLIC WORKS

ARLINGTON AVE.
WIDENING
BROCKTON AVE. TO YELLOWSTONE

DESIGNED BY W.D.G. DRAWN BY G.Z.	CHECKED BY G.B.	APPROVED BY <i>[Signature]</i> DIRECTOR OF PUBLIC WORKS	R-140 SHEET 1 OF 1
RECOMMENDED BY <i>[Signature]</i> ASSISTANT CITY ENGINEER	DATE Aug. 14, 1957		