
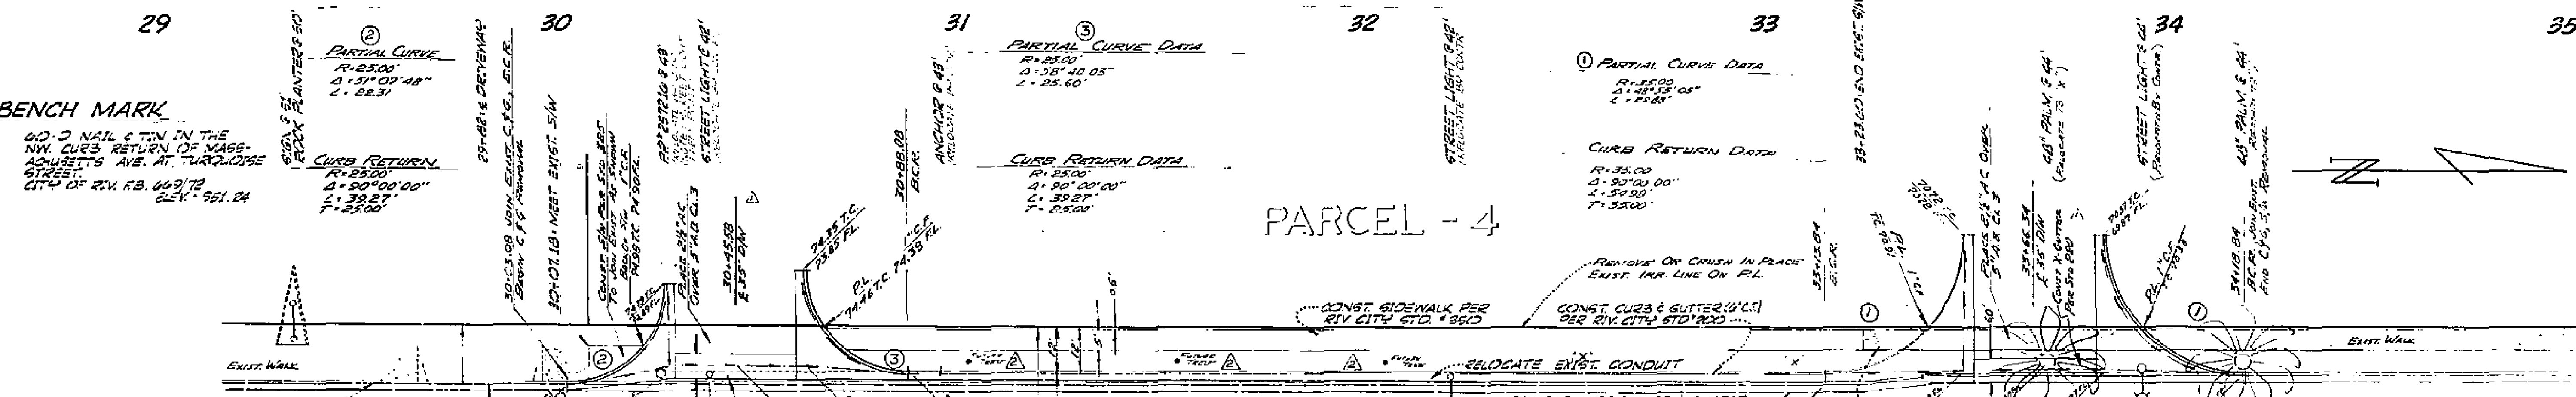


980

970



970

960

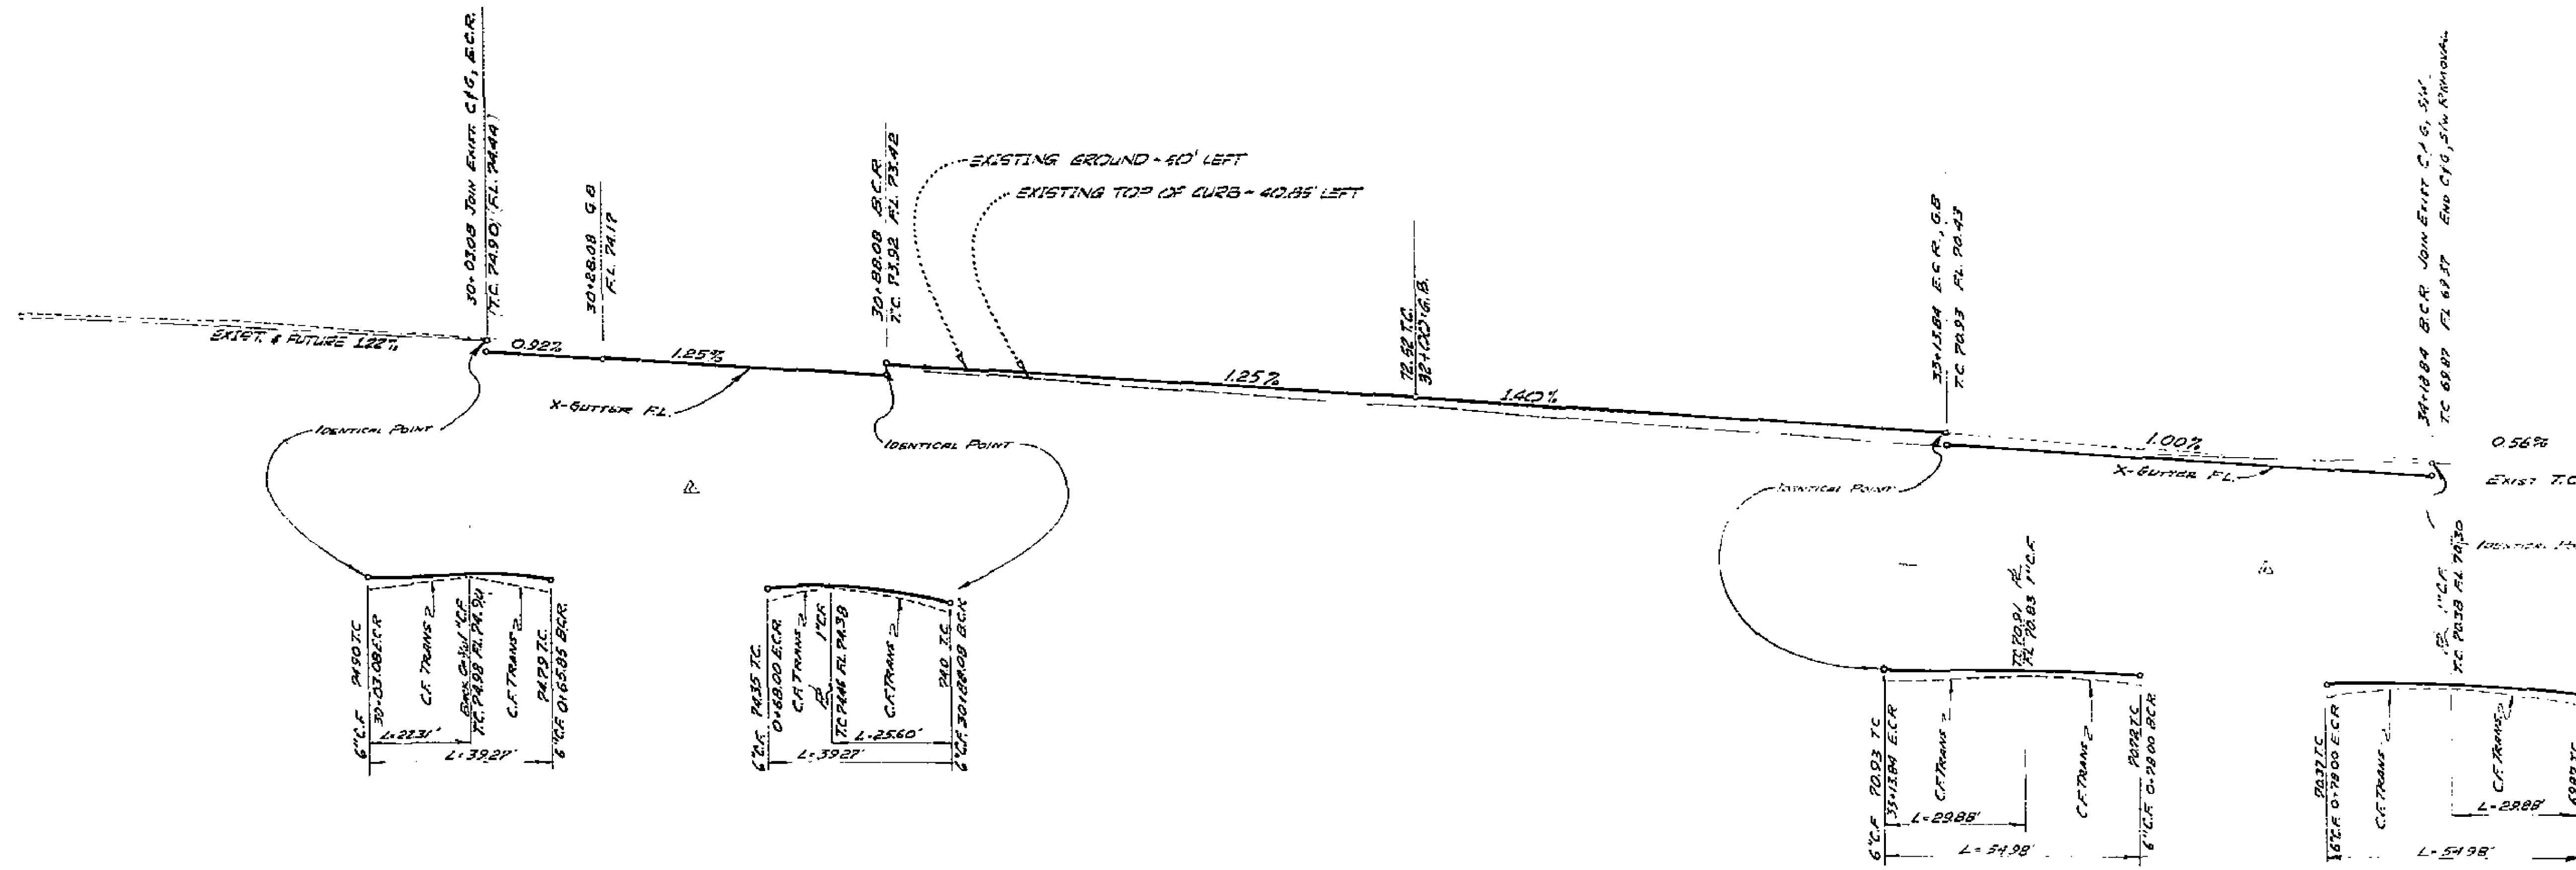

**GENERAL NOTES**

1. S.A. BE THE RESPONSIBILITY OF THE CONTRACTOR TO CLEAR THE RIGHT OF WAY IN ACCORDANCE WITH THE PROVISIONS OF LAW AS IT APPLIES EACH WITH THE GUIDING, REGULATION LINES AND SPACING TENANCES AND AT NO COST TO THE CITY.
2. CONSTRUCTION SHALL BE IN ACCORDANCE WITH THE CITY OF RIVERSIDE DEPARTMENT OF PUBLIC WORKS SPECIFICATIONS NO. 401 AND STANDARD DRAWINGS.
3. PRIME COAT, SEAL COAT, AND PAINT BINDER ARE REQUIRED.
4. GRADING WILL BE DONE UNDER THE SUPERVISION OF A REGISTERED PROFESSIONAL ENGINEER. ALL CURBS AND GUTTERS SHALL BE CONSTRUCTED TO A FINISHED GRADE AS SHOWN.
5. THE REVERSE SIDE SHALL BE ARRANGED FOR A SLOPE OF 1% AT THE SUBGRADE LEVEL BY A QUALIFIED ENGINEER. THE GRADING AND CHECKING SHALL BE THE RESPONSIBILITY OF THE CONTRACTOR AND SHALL BE DETERMINED BY THE SOILS ENGINEER AND SUBMITTED TO THE CITY OF RIVERSIDE FOR APPROVAL BEFORE PROCEEDING WITH THE WORK.
6. THE EXISTING PAVING SHALL BE REMOVED TO A MINIMUM 12" BELOW THE FINISHED GRADE. THE NEW PAVING SHALL BE CONSTRUCTED TO A MINIMUM 12" ABOVE THE FINISHED GRADE. MATCH-UP PAVING AS SHOWN AND OVERLAY SHALL BE CONSTRUCTED IN THE FIELD TO PROVIDE A SMOOTH TRANSITION. THE GUTTER BEGINS AT THE CURB AND SHALL BE CONSTRUCTED TO BE 2" BELOW THE FINISHED GRADE.
7. FOR RELOCATION OF ANY EXISTING CITY WATER OR IRRIGATION WATER FACILITY, THE CONTRACTOR SHALL BE RESPONSIBLE FOR OBTAINING THE NECESSARY PERMITS FROM THE CITY ENGINEER. THE CONTRACTOR SHALL BE RESPONSIBLE FOR OBTAINING THE NECESSARY PERMITS FROM THE CITY ENGINEER AT THE TIME OF CONSTRUCTION. THE CONTRACTOR SHALL BE RESPONSIBLE FOR OBTAINING THE NECESSARY PERMITS FROM THE CITY ENGINEER AT THE TIME OF CONSTRUCTION.
8. STREET LIGHT LOCATION TO BE DETERMINED IN THE FIELD BY THE STREET LIGHT ENGINEER AT THE TIME OF CONSTRUCTION.

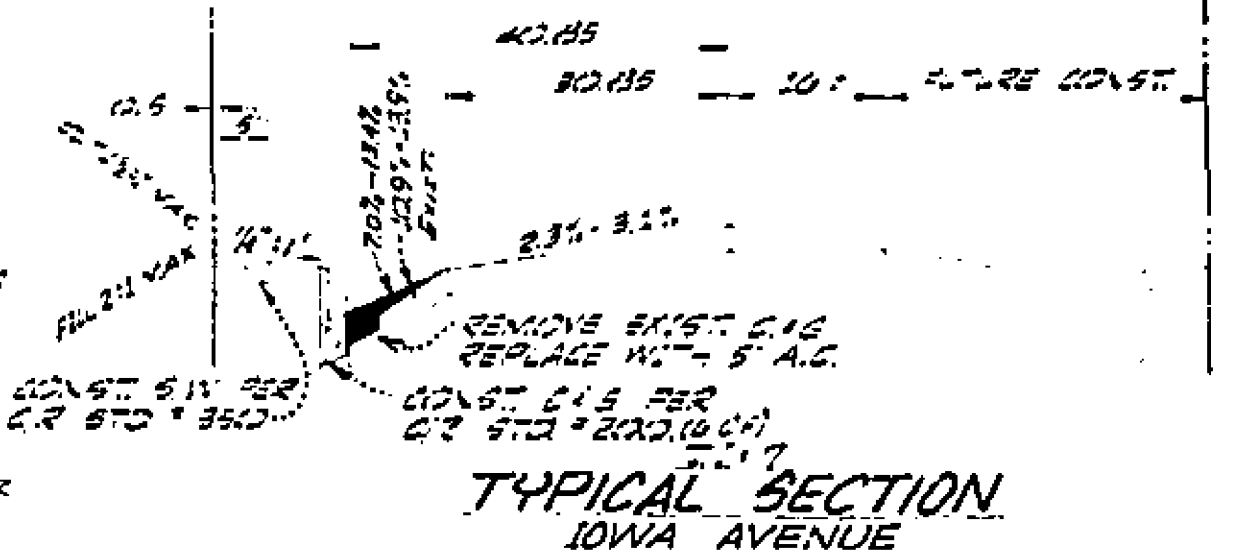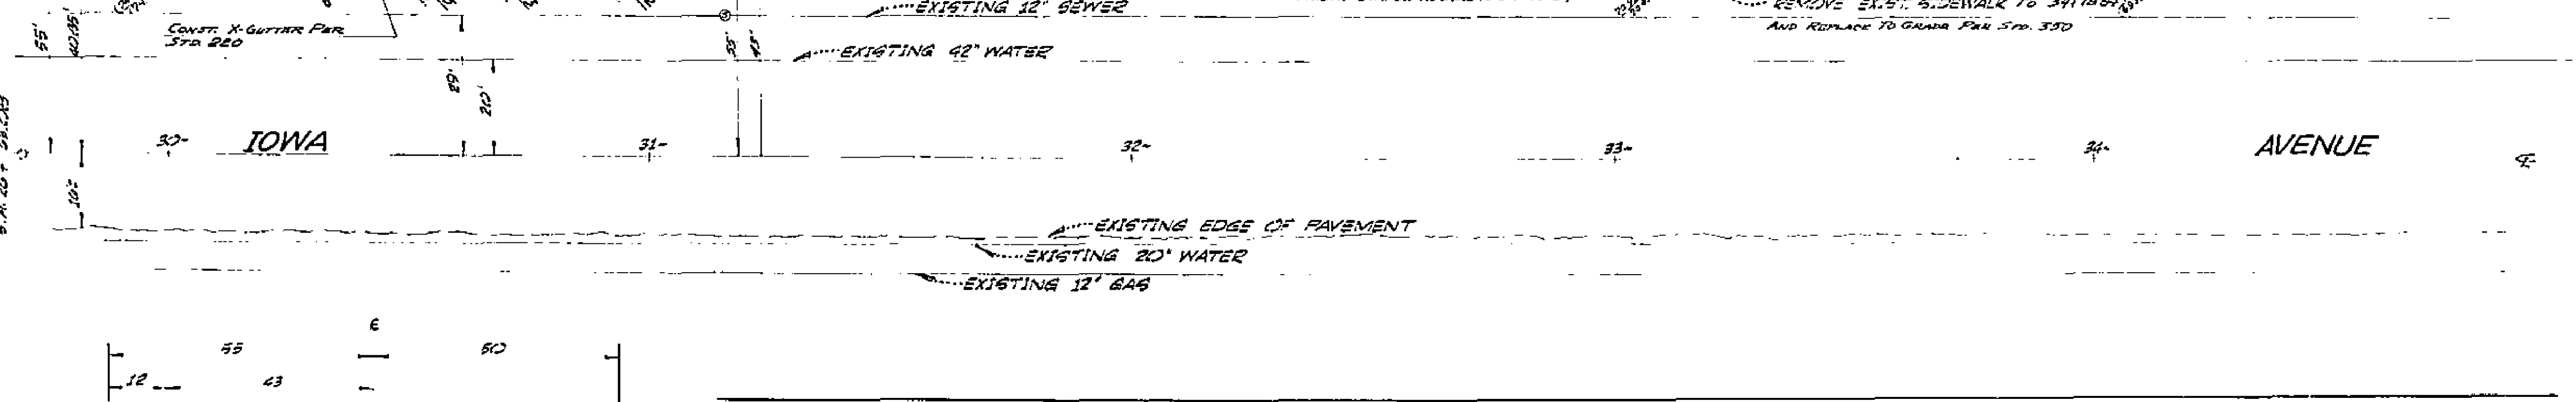

APPROVED BY:  C.P.E. - ELEC. <b>J. F. DAVIDSON ASSOCIATES</b> CIVIL ENGINEERS - SURVEYORS - PLANNERS RIVERSIDE, CALIFORNIA APPROVED BY: DATE: 3-18-70 R.E. No. 15468 W.D. 2487 FOR SMITH-JONES	APPROVED BY: C.P.E. - IRRIG. DATE:	<b>CITY OF RIVERSIDE, CALIFORNIA</b> DEPARTMENT OF PUBLIC WORKS APPROVAL OF OFFICE ENGINEER: DATE: 3-18-70 APPROVED BY: CHIEF OF PUBLIC WORKS DATE:	PROJECT NO. <b>R-1419</b> SHEET 1 OF 1 FILE NO. 3385
---	--	---	---

MISTY RD