
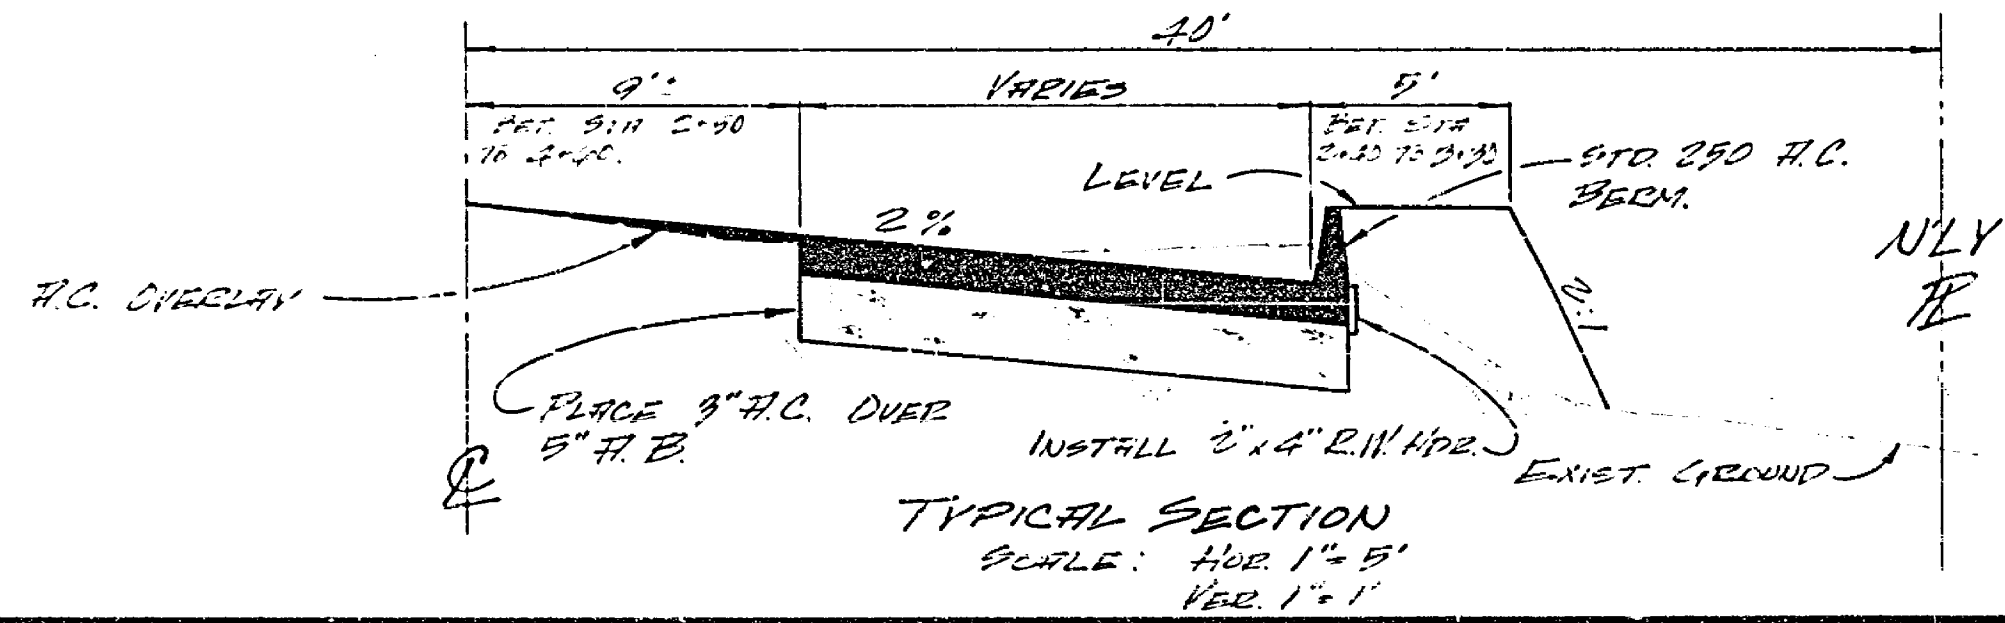


B.M. 4-7-A
 P.K. NRIL & C.P. TRG IN CENTER OF
 S.W. CURB BETWEEN AT HELINGTON &
 VICTORIA. REF. C.P. PRECISE LEVEL NET.
 ELEV. 967.07

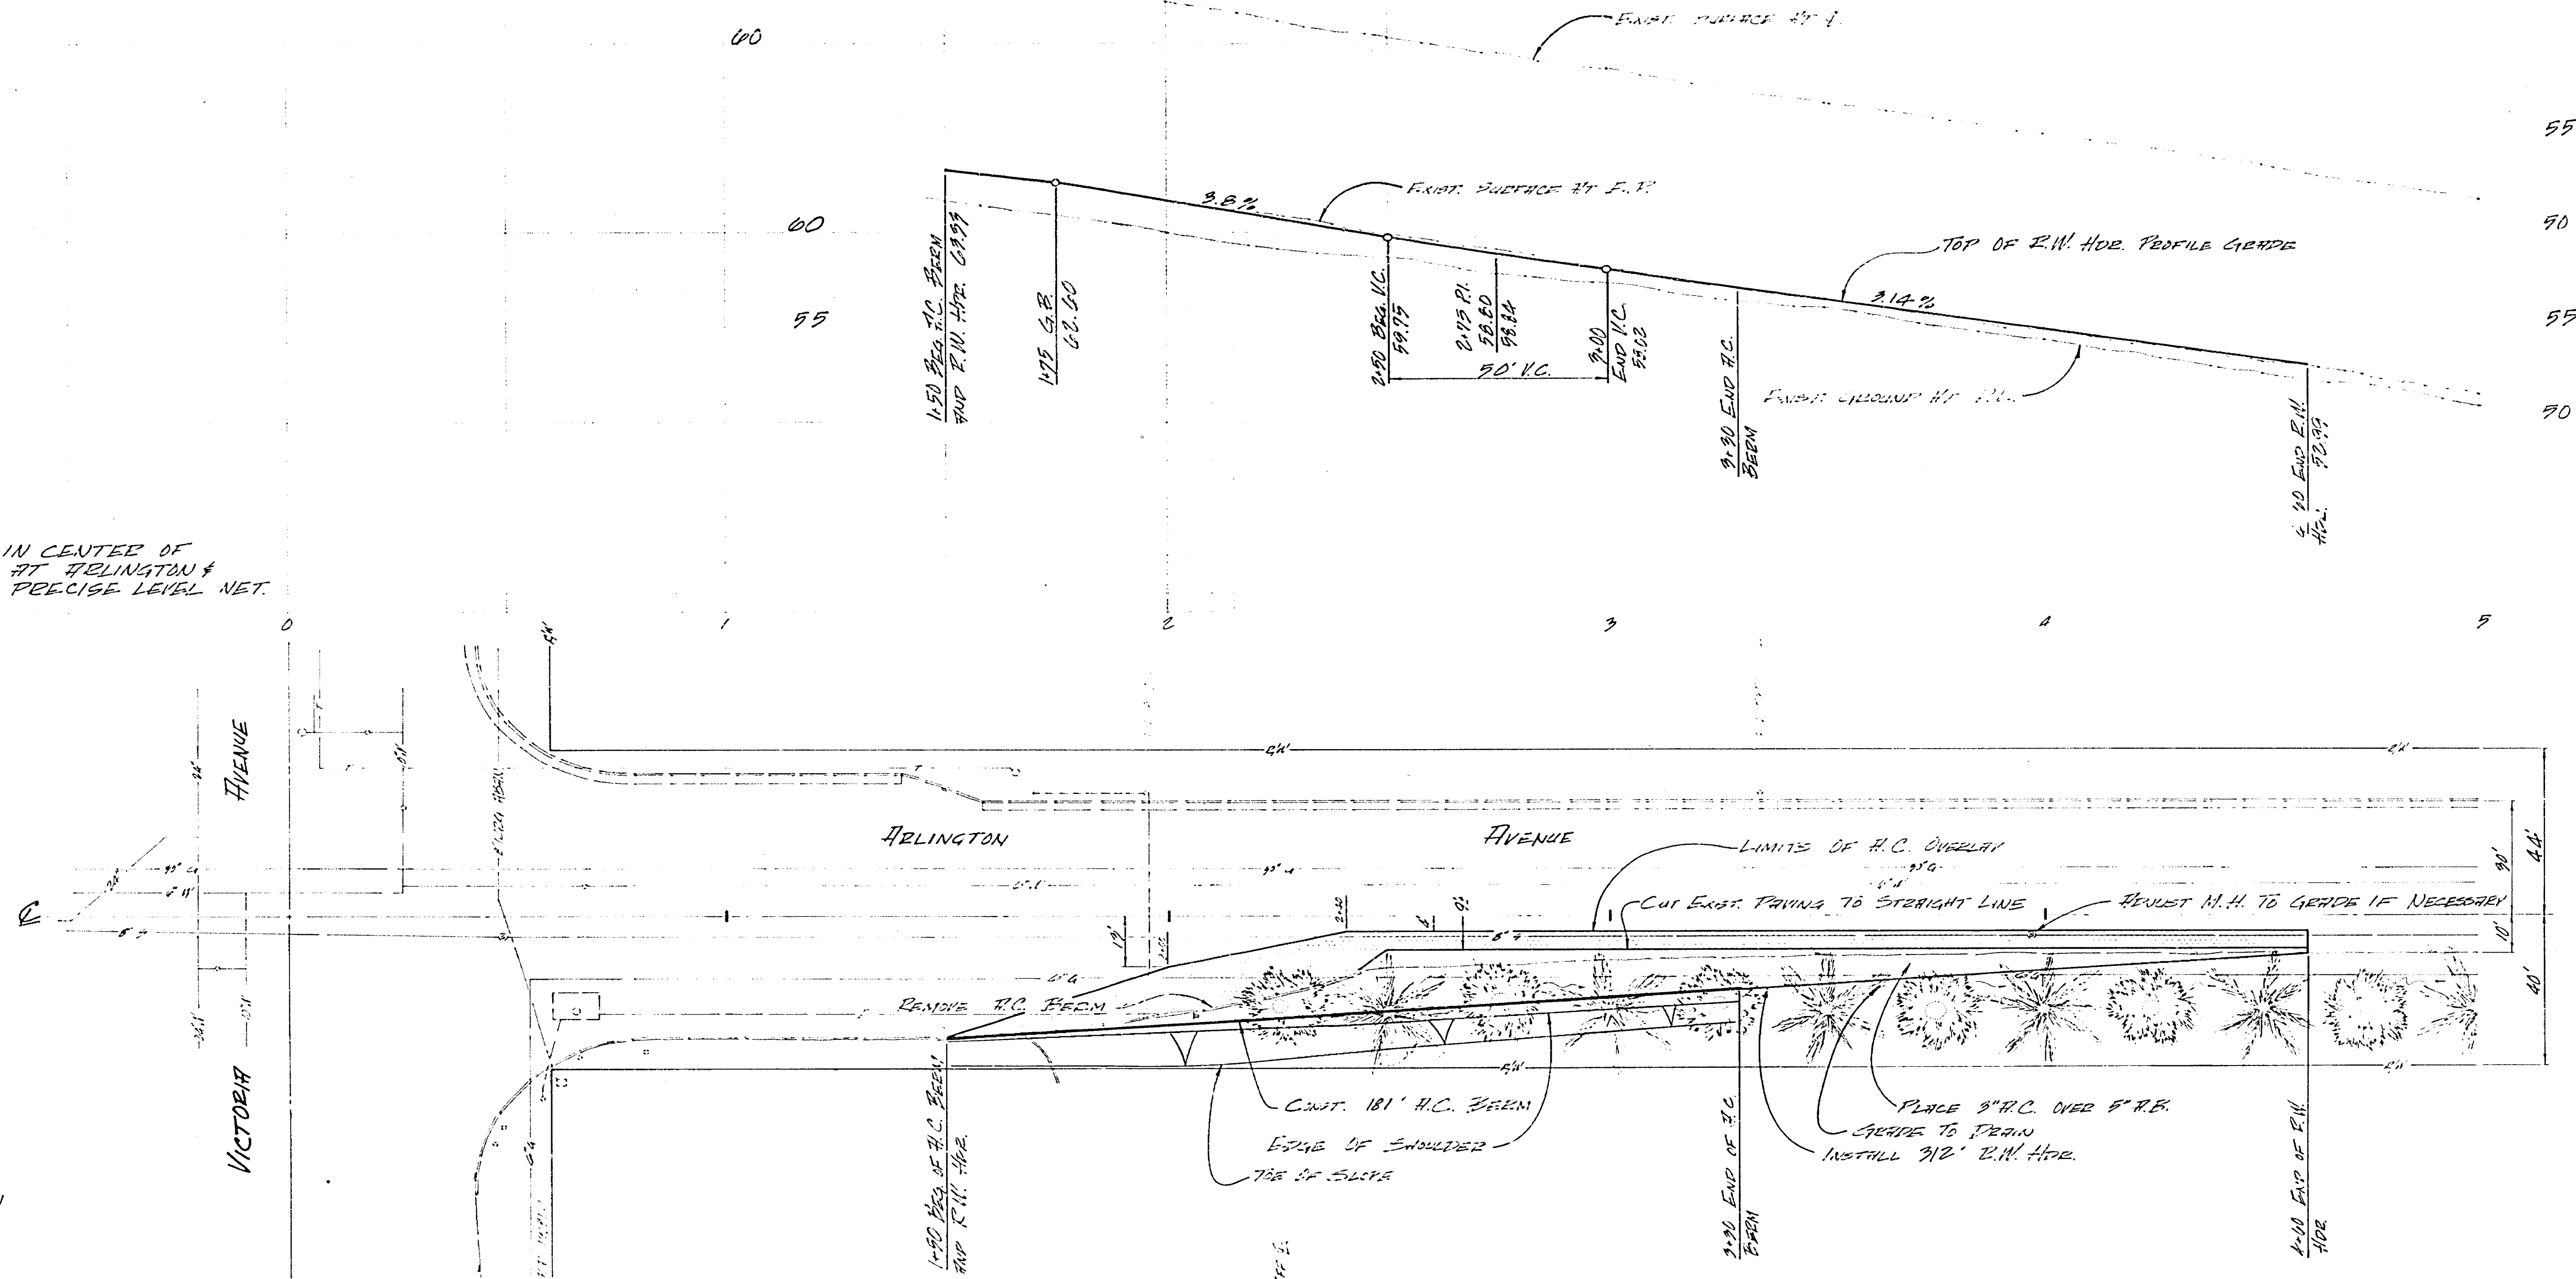

CITY OF RIVERSIDE, CALIFORNIA DEPARTMENT OF PUBLIC WORKS		HELINGTON AVENUE WIDENING FROM 150' TO 400' WLY. OF VICTORIA AVENUE		PROJECT NO. R-1507
APPROVED BY <i>William B. Hadden</i> SUPERVISOR OF PUBLIC WORKS	DATE 8/21/73	HORIZ. SCALE: 1" = 20' VERT. SCALE: 1" = 4'	SHEET 1 OF 1 FILE NO.	