


BENCH MARK ELEVATION 1005.91
 650' P.C. 10' P.M. IN E.W. GOLF COURSE
 6' GRADE

GENERAL NOTES:

1. Construction shall be in accordance with the standard specifications for Public Works Construction 1973 Edition and the City of Riverside Standard Specifications.
2. All proposed construction shall be shown in the field by the contractor.
4. Top of gutter shall be shown as a solid line and 2'-0" minimum.
AVENUE
 DUFFERIN

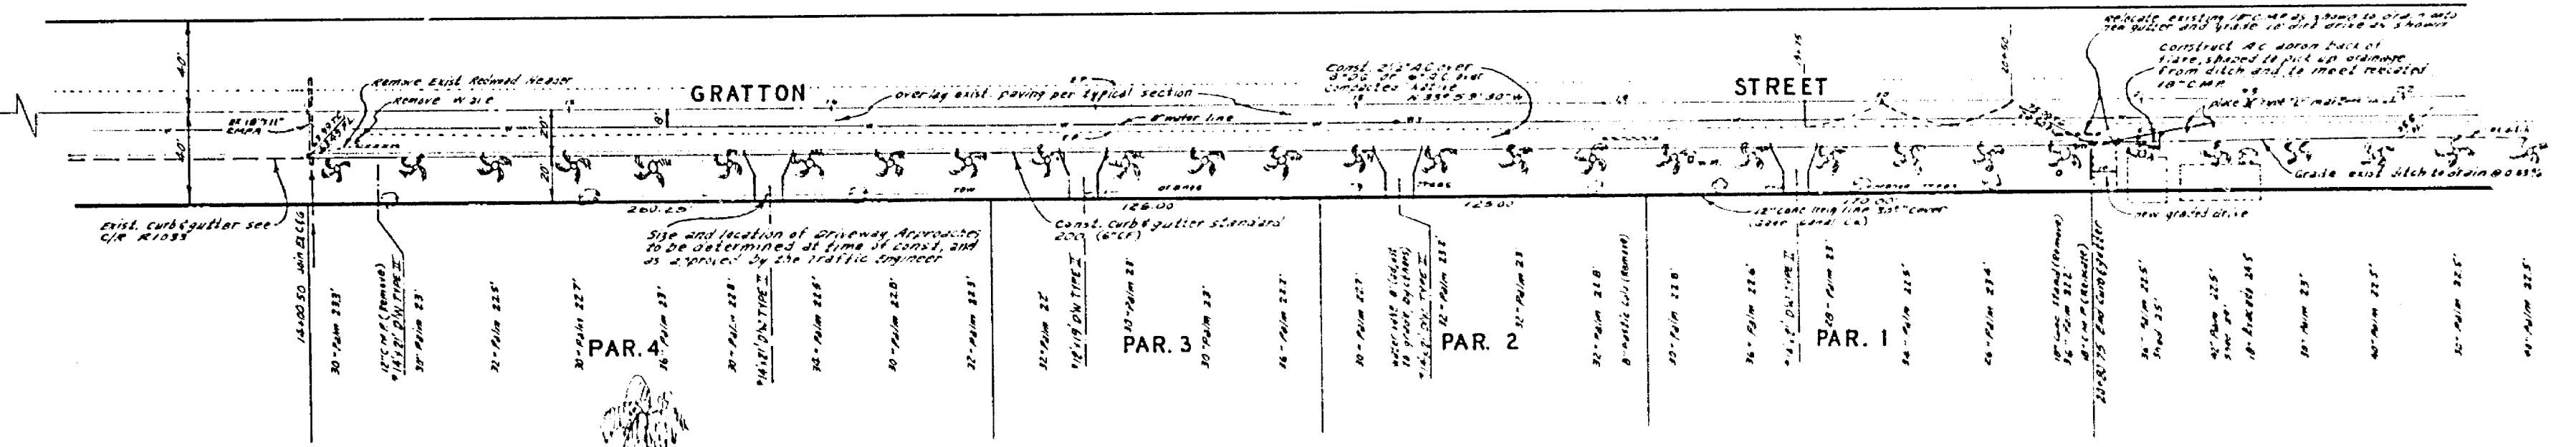

**TYPICAL SECTION
 GRATTON STREET**

NOTE:
 If curb is not shown, the curb is to be constructed at the same elevation as the gutter.

ALBERT A. WEBB ASSOCIATES CIVIL ENGINEERS RIVERSIDE, CALIFORNIA APPROVED BY: <i>R. P. Webb</i> DATE: 1/4/74 R.E. No. 2250		CITY OF RIVERSIDE, CALIFORNIA PUBLIC WORKS DEPARTMENT APPROVED BY: <i>[Signature]</i> DATE: 11-2-73		STREET PLAN AND PROFILE GRATTON ST. Between Dufferin Ave & Hermosa St PARCEL MAP 204 ACCOUNT NO. R-1797 SHEET 1 OF 1 74-228-A	
--	--	--	--	---	--