



BENCH MARK
 11-20 Redwood Stake stamped (11-20) located at the intersection of Beechwood Ave and Magnolia Ave. N.B. 7/17/76 Elevation is 840.00



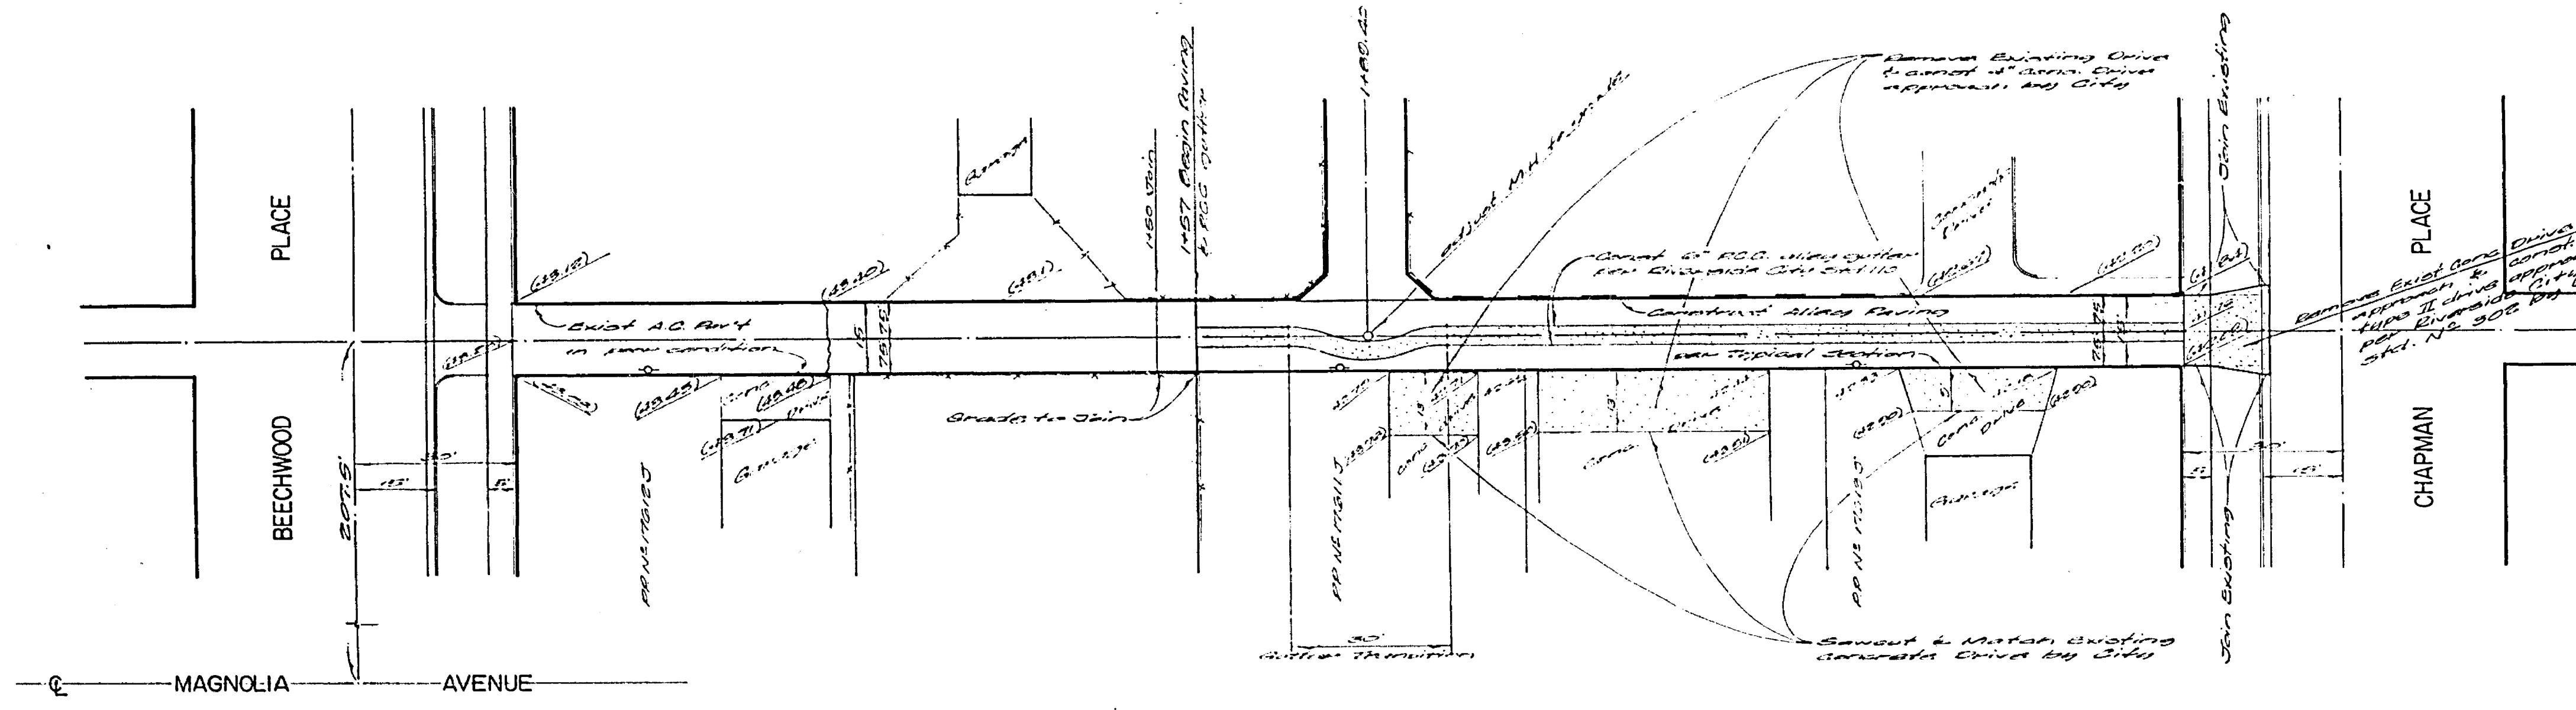

- GENERAL NOTES:**
- It shall be the responsibility of the contractor to clear the right of way in accordance with the provisions of law as it affects each utility including irrigation lines and appurtenances and at no cost to the City.
 - Construction shall be in accordance with the City of Riverside, Department of Public Works, Standard Drawings, and the Standard Specifications for Public Works Construction, 1976 Edition.
 - All proposed elevations shown shall be stated in the field by the private engineer.
 - All elevations shown thusly (840.00), represent existing elevations.
 - The contractor shall contact the Public Works Dept. two weeks prior to beginning construction to negotiate the cost of the city's portion of the work.

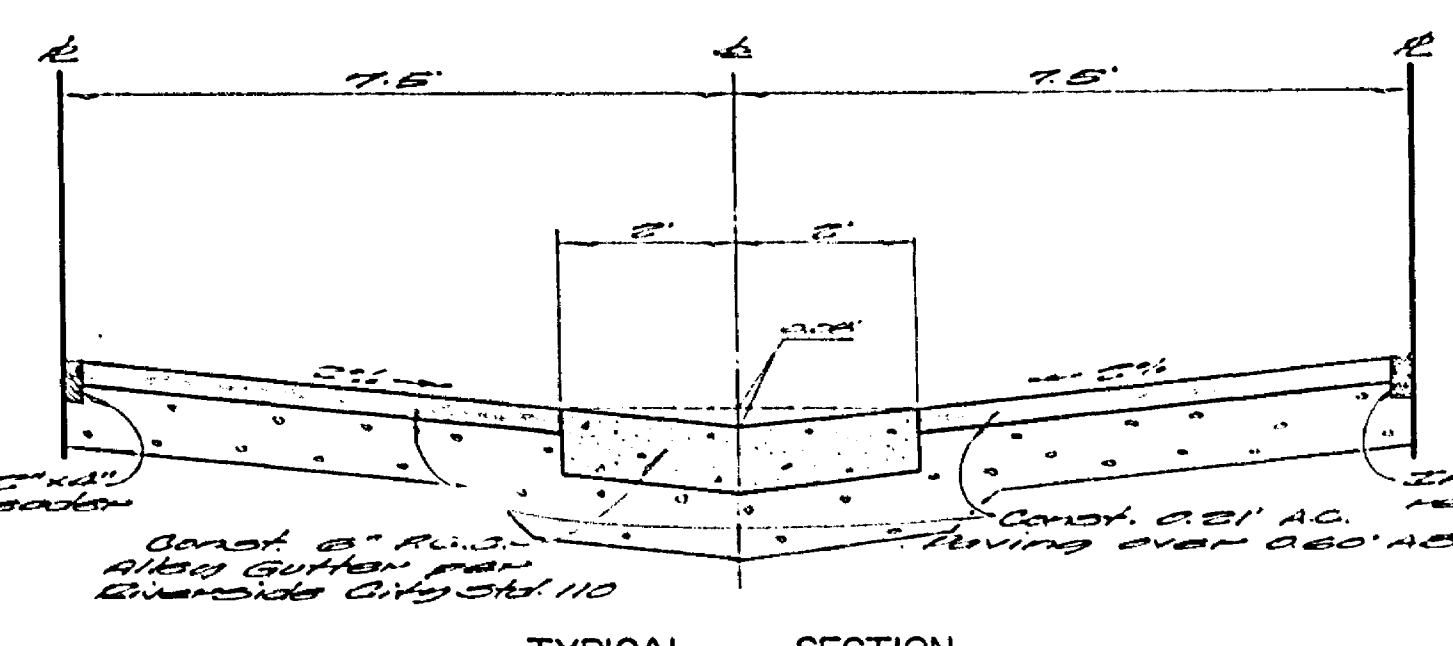

<p>ENGINEERING COMPANY Public Works • Land Development • Planning 3272 North E Street, Suite D San Bernardino, California 92403 714/883-8663</p> <p>Willie E. Spill William E. Spill R.C.E. 19452</p>	<p>CITY OF RIVERSIDE, CALIFORNIA PUBLIC WORKS DEPARTMENT</p>		<p>PLAN & PROFILE ALLEY BETWEEN BEECHWOOD PL. & CHAPMAN PL.</p>		<p>INDEXED & T. ACCOUNT NO. DRAWING NUMBER R-1942 SHEET 1 OF 1</p>
	<p>APPROVED BY: [Signature] DATE: 7/27/76</p>	<p>BY: [Signature] DATE: 7/27/76</p>	<p>APPROVED BY: [Signature] DATE: 7/27/76</p>	<p>DATE: 7/27/76</p>	<p>SCALE: Horizontal: 1" = 20' Vertical: 1" = 5'</p>