

LEGEND


- INSTALL TEMPORARY CONSTRUCTION AND/OR WARNING SIGN (AS INDICATED)
- INSTALL SIGN (AS INDICATED) - 24" MIN HEIGHT ON TYPE II BARRICADE
- INSTALL PORTABLE DELINEATOR 42" HIGH (FIRE ORANGE WITH 2 WHITE REFLECTORIZED TOP BANDS)
- WORK AREA

GENERAL NOTE:

- ALL SIGNING AND TRAFFIC CONTROLS SHALL CONFORM TO THE MANUAL OF TRAFFIC CONTROL FOR CONSTRUCTION AND MAINTENANCE WORK ZONE (DATED 1990) OF BUSINESS, TRANSPORTATION AND HOUSING AGENCY OF DEPARTMETN OF TRANSPORTATION, STATE OF CALIFORNIA.
- ALL WORK AREA SHALL BE COMPLETELY CONED AND/OR BARRICADED.
- ALL WARNING SIGN MUST HAVE ORANGE BACKGROUND WITH BLACK LETTERS.
- ALL WARNING SIGN SHALL BE IN PLACED ACCORDING TO PHASE, ADDITIONAL SIGN MAY BE NEEDED BY THE ENGINEER-IN-THE-FIELD.

**Underground Service Alert**  
Call: TOLL FREE  
**1 - 800  
422 - 4133**  
TWO WORKING DAYS BEFORE YOU DIG

**PRIVATE ENGINEERING NOTE**  
CONSTRUCTION CONTRACTOR AGREES THAT IN ACCORDANCE WITH GENERALLY ACCEPTED CONSTRUCTION PRACTICES, CONSTRUCTION CONTRACTOR WILL BE REQUIRED TO ASSUME SOLE AND COMPLETE RESPONSIBILITY FOR JOB SITE CONDITIONS DURING THE COURSE OF CONSTRUCTION OF THE PROJECT, INCLUDING SAFETY OF ALL PERSONS AND PROPERTY; THAT THIS REQUIREMENT SHALL BE MADE TO APPLY CONTINUOUSLY AND NOT BE LIMITED TO NORMAL WORKING HOURS, AND CONSTRUCTION CONTRACTOR FURTHER AGREES TO DEFEND INDEMNIFY AND HOLD DESIGN PROFESSIONAL HARMLESS FROM ANY AND ALL LIABILITY, REAL OR ALLEGED, IN CONNECTION WITH THE PERFORMANCE OF WORK ON THIS PROJECT, EXCEPTING LIABILITY ARISING FROM THE SOLE NEGLIGENCE OF DESIGN PROFESSIONAL.

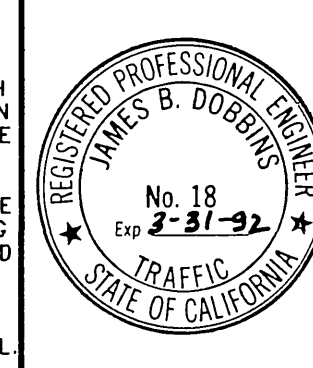

PREPARED UNDER THE DIRECTION OF  
*James B. Dobbs*  
REGISTERED TRAFFIC ENGINEER NO. 18  
EXPIRATION DATE: 3/31/92 DATE: 12-19-90  
APPROVED BY:

**J.F. Davidson Associates, Inc.**  
ENGINEERING PLANNING SURVEYING  
ARCHITECTURE LANDSCAPE ARCHITECTURE  
MUNICIPAL ENGINEERING DIVISION  
3426 TENTH STREET  
RIVERSIDE, CA 92502  
(714) 683-0209 FAX (714) 686-5807  
SCALE: 1" = 40'-0" BENCH MARK:  
DATE: DECEMBER, 90

MARK	REVISIONS	APPR.	DATE
DESIGNED BY	DRAWN BY	CHECKED BY	

CITY OF RIVERSIDE, CALIFORNIA DEPARTMENT OF PUBLIC WORKS			
APPROVED BY	BY	DATE	APPROVED BY
PRINCIPAL ENGINEER			<i>Barry Paul</i>
INSPECTION			DIRECTOR OF PUBLIC WORKS
TRAFFIC DIVISION	022	11-21-90	
CHIEF P.W. ENGINEER	11/6	11/6/90	DATE 12/21/90

TYLER MALL EXPANSION  
C.F.D. # 90-2 IMPROVEMENTS  
TRAFFIC CONTROL PLAN  
**91 EB OFFRAMPS**  
HORIZ SCALE: 1" VERT. SCALE: 1"

PROJECT NO.  
**R-3194T**  
SHEET 1 OF 1  
FILE NO: