

STREET SIGN SCHEDULE



Streeter Ave.	6300
Lantana St.	6300

Curb Return Data

No.	A	R	T	L
(1)	28' 20" 45"	35	34.60	56.92
(2)	30' 33" 15"	35	35.40	55.38

QUANTITY ESTIMATE

Std. 200 Curb & Gutter	1488 lin. ft.
Std. 200 Cross Gutter	1100 sq. ft.
Std. 150 Sidewalk	7840 sq. ft.
1/2" P.M.S. w/ seal coat	23,620 sq. ft.
Std. 410 Inlet Structure	2
Imported Base Material	597.2 cu. yd.
Std. 180 Darricade	1
Concrete to be removed	1230 sq. ft.
Std. 300 Driveway	188 sq. ft.

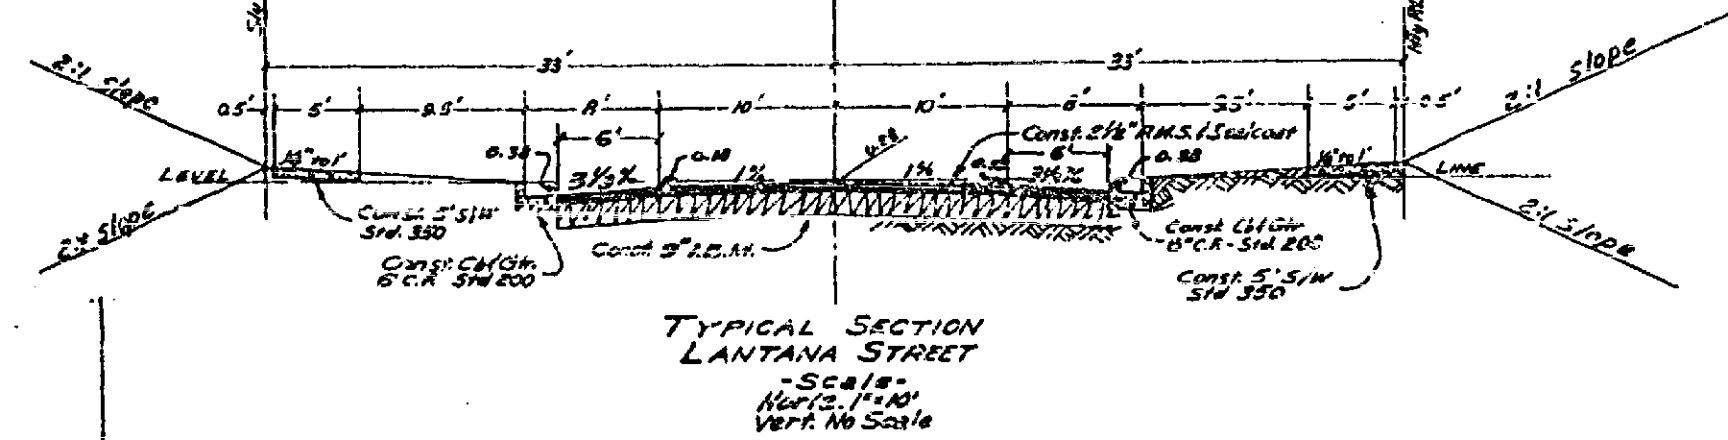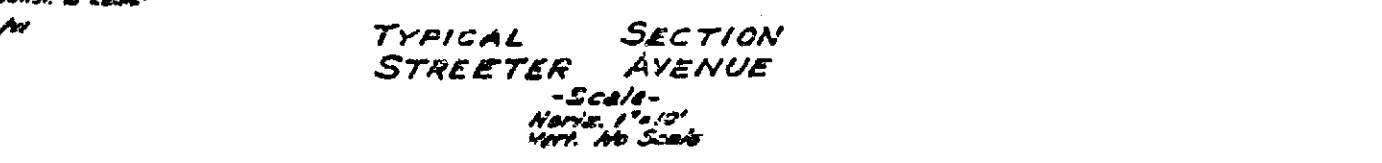

GENERAL NOTES


ALBERT A. WESE ASSOCIATES
 CIVIL ENGINEERS - RIVERSIDE, CALIFORNIA
 APPROVED: [Signature] DATE 8/23/61

CITY OF RIVERSIDE, CALIFORNIA
 DEPARTMENT OF PUBLIC WORKS

STREET PLAN & PROFILE
 STREETER AVENUE
 LANTANA STREET
 TRACT 2258

REVISION		DATE	DESCRIPTION

DATE Aug. 61 SCALE Horiz. 1"=30'
 DRAWN REC W.M. G1-154 APPROVED BY [Signature]
 CHECKED D.R.E. P.B. 416-51 DATE SET 5, 1961 NO. R-510
 SHEET 1 OF 1


