


BUTLER SUBDIVISION No 2  
STREET PLANS

ALBERT A WEBB ASSOCIATES  
CIVIL ENGINEERS  
JULY 1952

APPROVED *[Signature]*  
DEPUTY Co. SUE.  
July 11, 1952

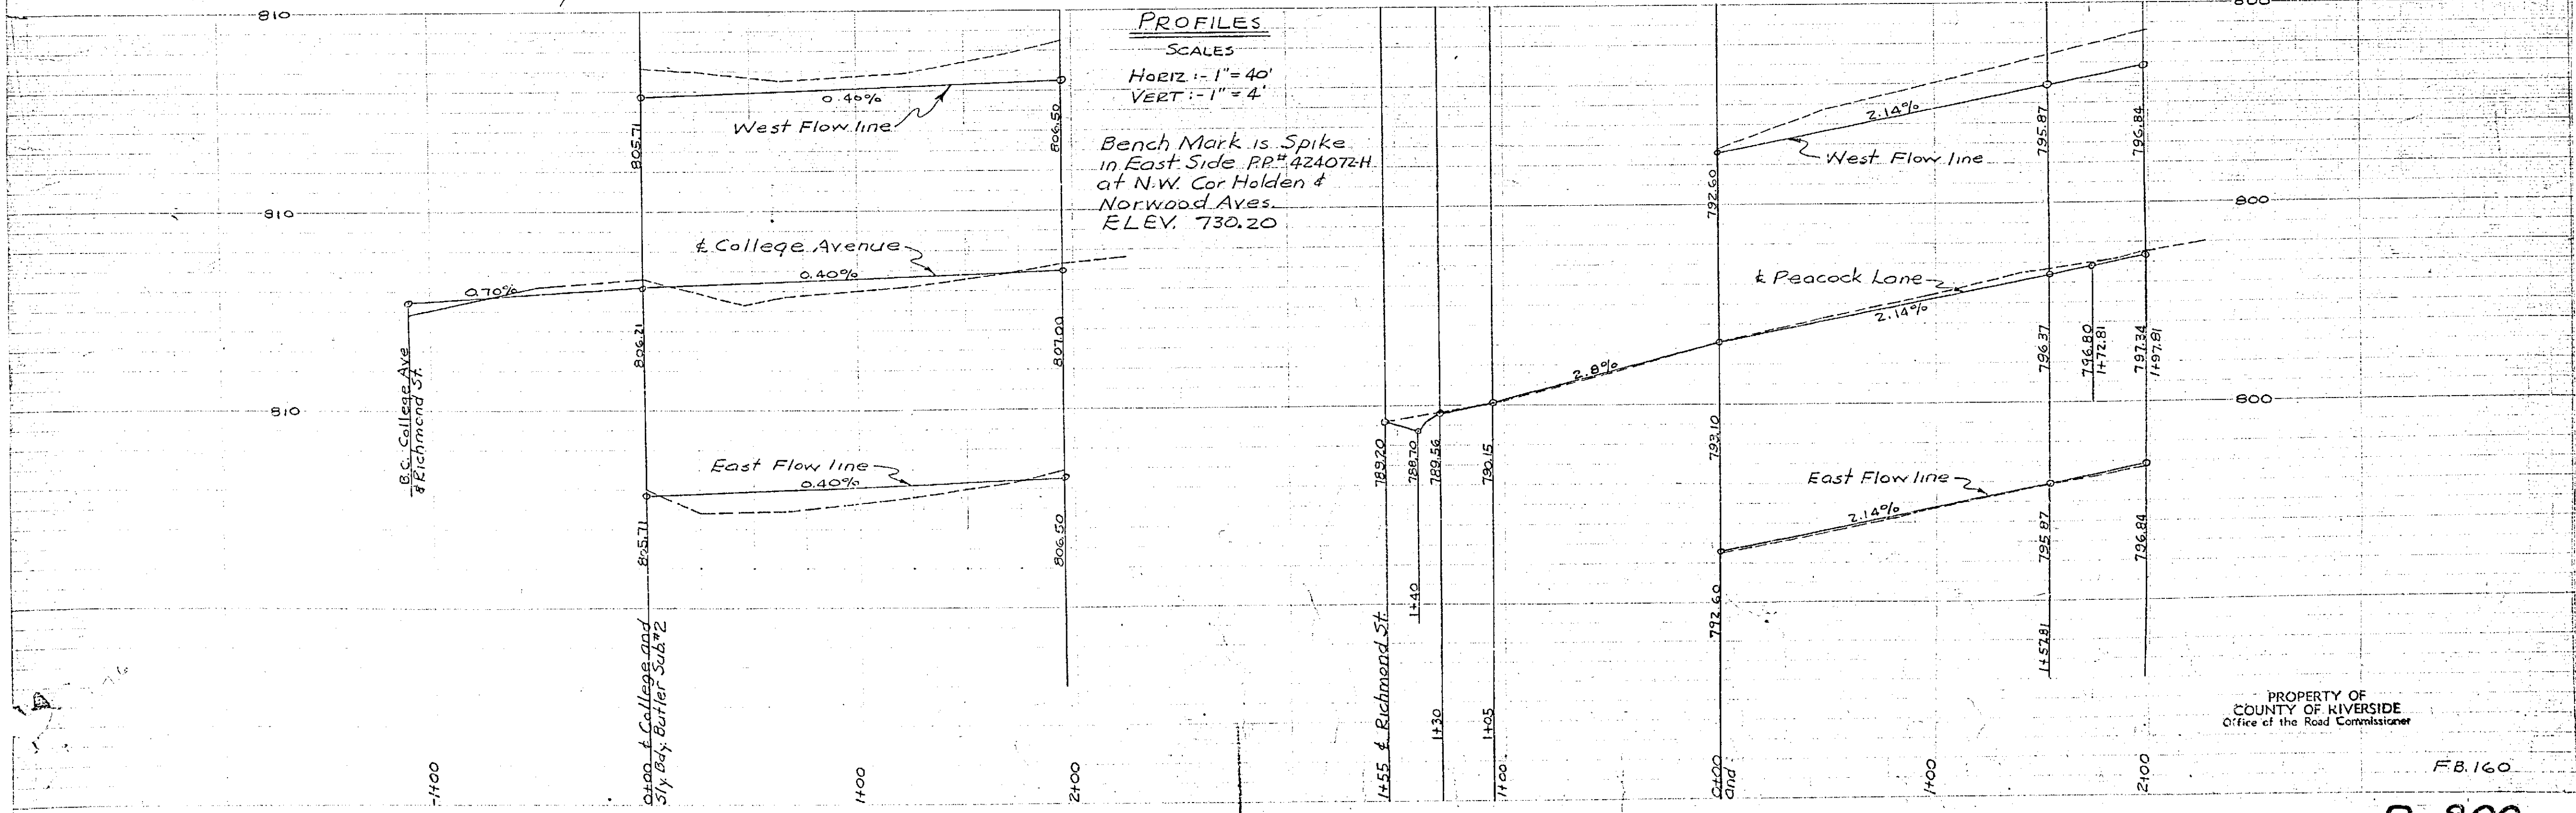

PROPERTY OF  
COUNTY OF RIVERSIDE  
Office of the Road Commissioner