


1030.tif

HISTORICAL DATA:  
GRFB 254/15

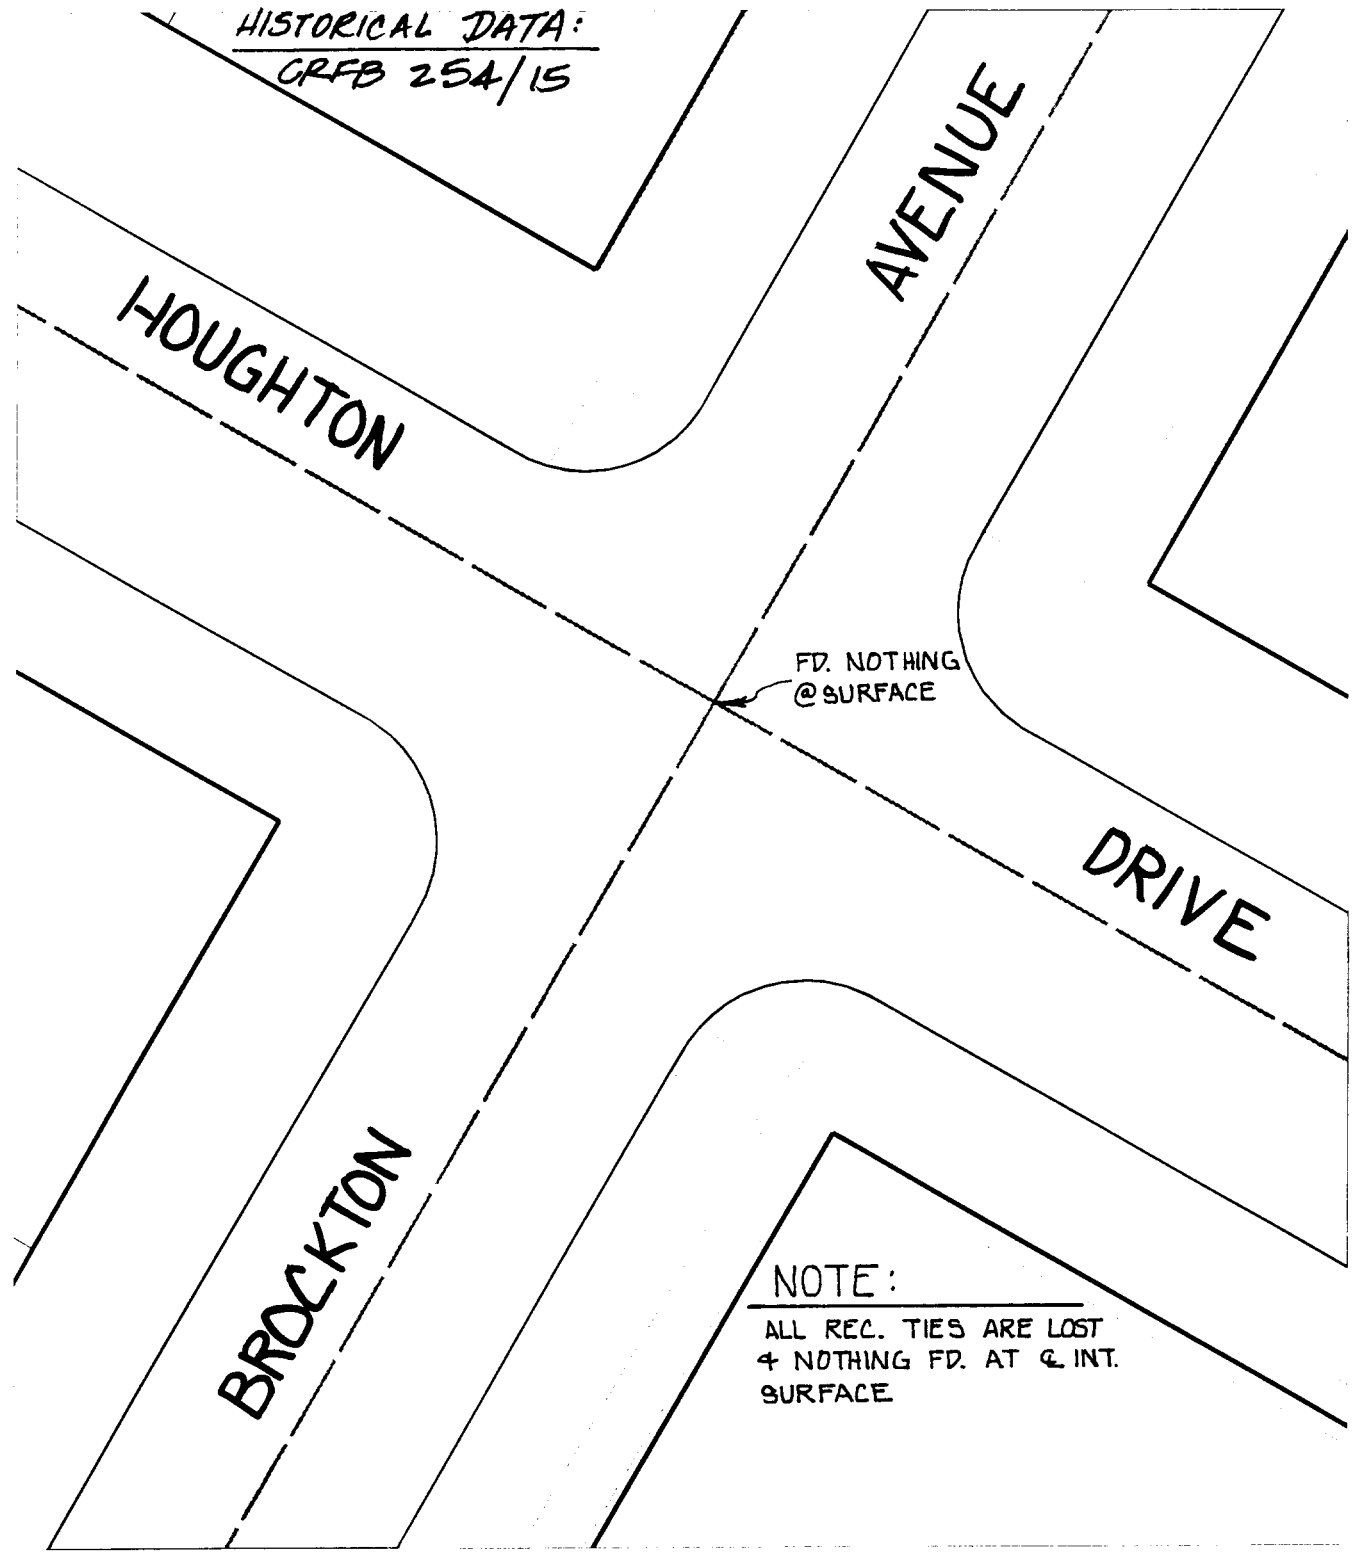

FD. NOTHING @ SURFACE

NOTE:  
ALL REC. TIES ARE LOST  
& NOTHING FD. AT & INT.  
SURFACE

- ✕ FD. Ramset Nail on T/C
- FD. "C" Nail on T/C
- FD. LD. & TK. on T/C
- Set LD. & TK. on T/C

Street: HOUGHTON DRIVE

X-Street: BROCKTON AVE

OFFICIAL USE ONLY

(17)

Scale: 1" = 20'

Date: 12/22/99

Drawn by: KGE

W.O.:

F.B.:

## OFFICIAL TIE PLAT

### CITY OF RIVERSIDE

*These ties are for the purpose of perpetuating the found monumentation. No claim is made as to the relationship of the points or lines shown hereon to true boundary locations.*



Sheet 1 of 1

File No.: