


Street:

HOUGHTON AVE. X-Street:
10304 TIF OFFICIAL USE ONLY

CEDAR ST.

SWING TIES
* NO $\frac{1}{8}$ SET

*NOTE:
P.K. & CITY ENGR
TAG TO BE SET @
SURFACE AFTER
COMPLETION OF
STREET OVERLAY
(IF POSSIBLE)

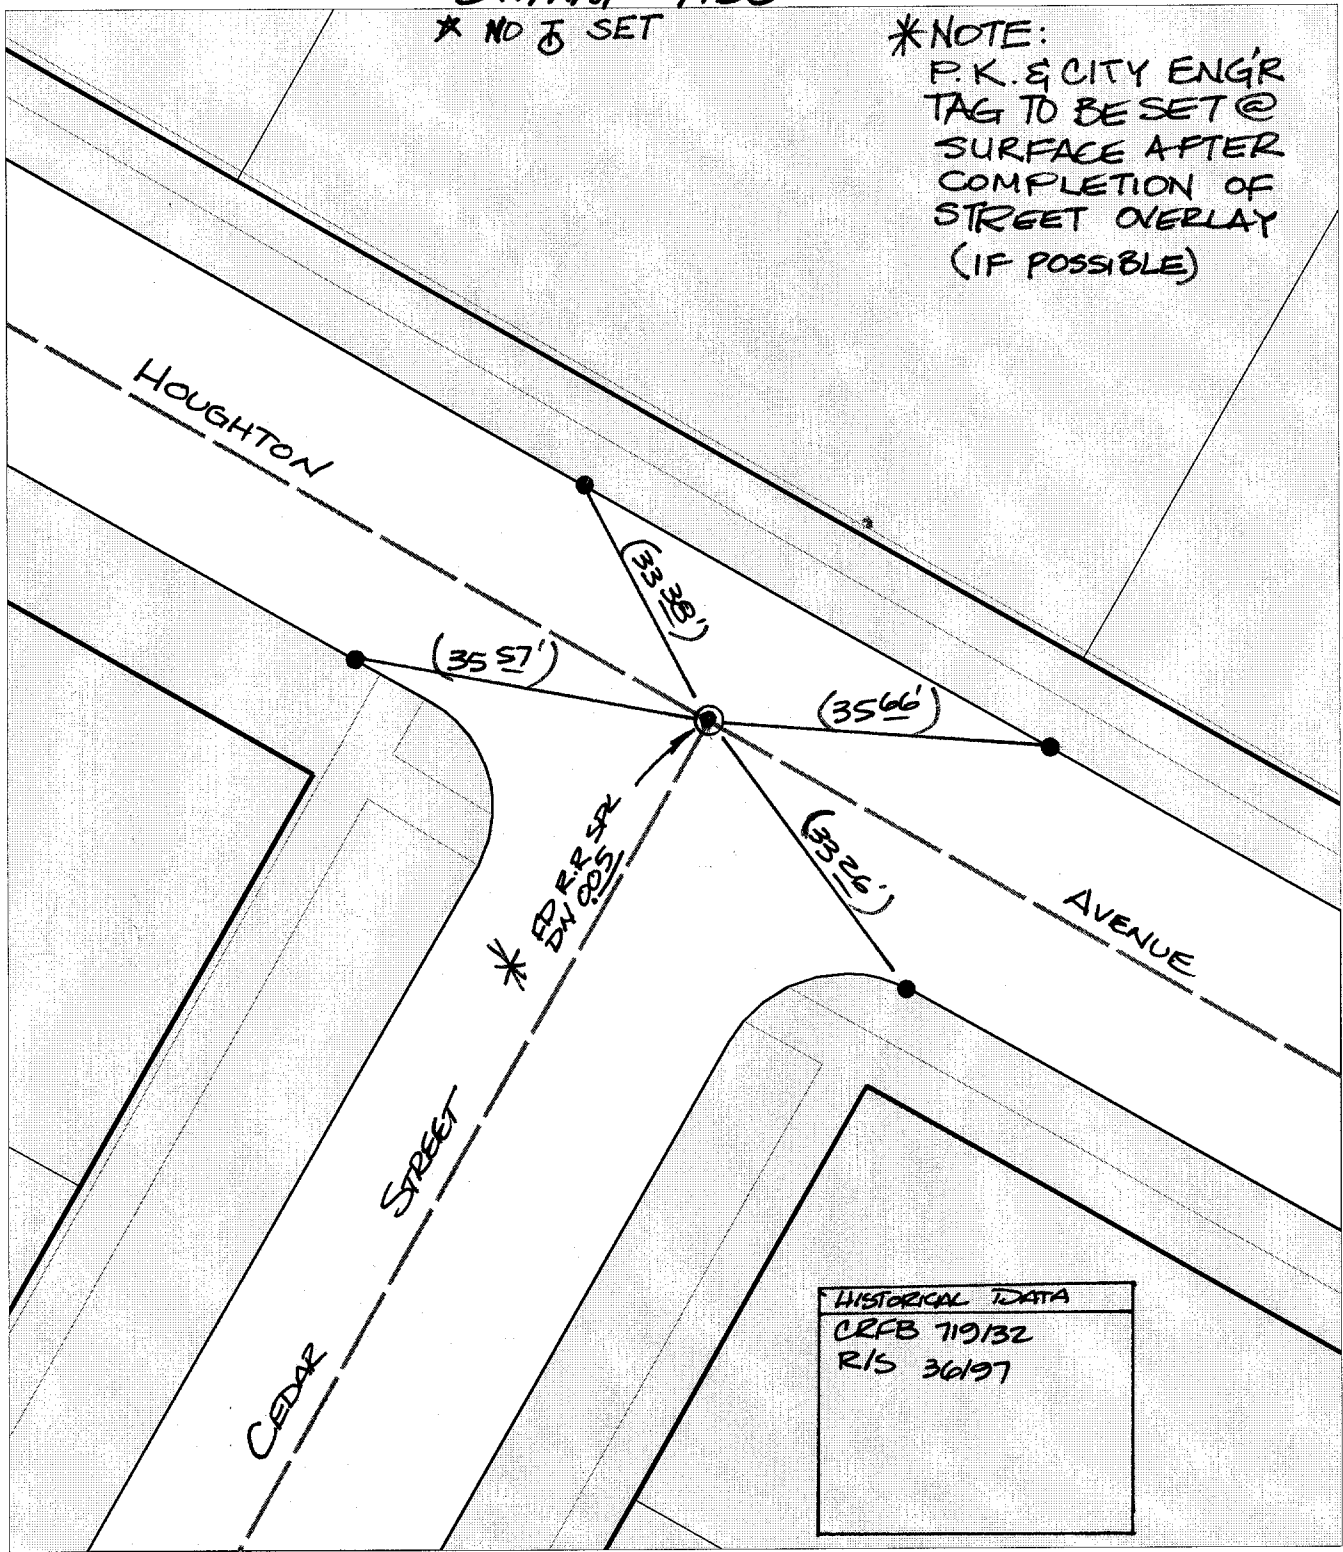

- ✕ FD. Ramset Nail on T/C
- FD. LD. & TK. on T/C
- FD. "C" Nail on T/C
- Set LD. & TK. on T/C

HISTORICAL DATA
CRFB 7/9/32
R/S 3/6/97

Scale: 1" = 20'
 Date: 11/29/99
 Drawn by: scurtis
 W.O.:
 F.B.:

OFFICIAL TIE PLAT

CITY OF RIVERSIDE

These ties are for the purpose of perpetuating the found monumentation. No claim is made as to the relationship of the points or lines shown hereon to true boundary locations.



Sheet 1 of 1
 File No.: