


1047. TIF

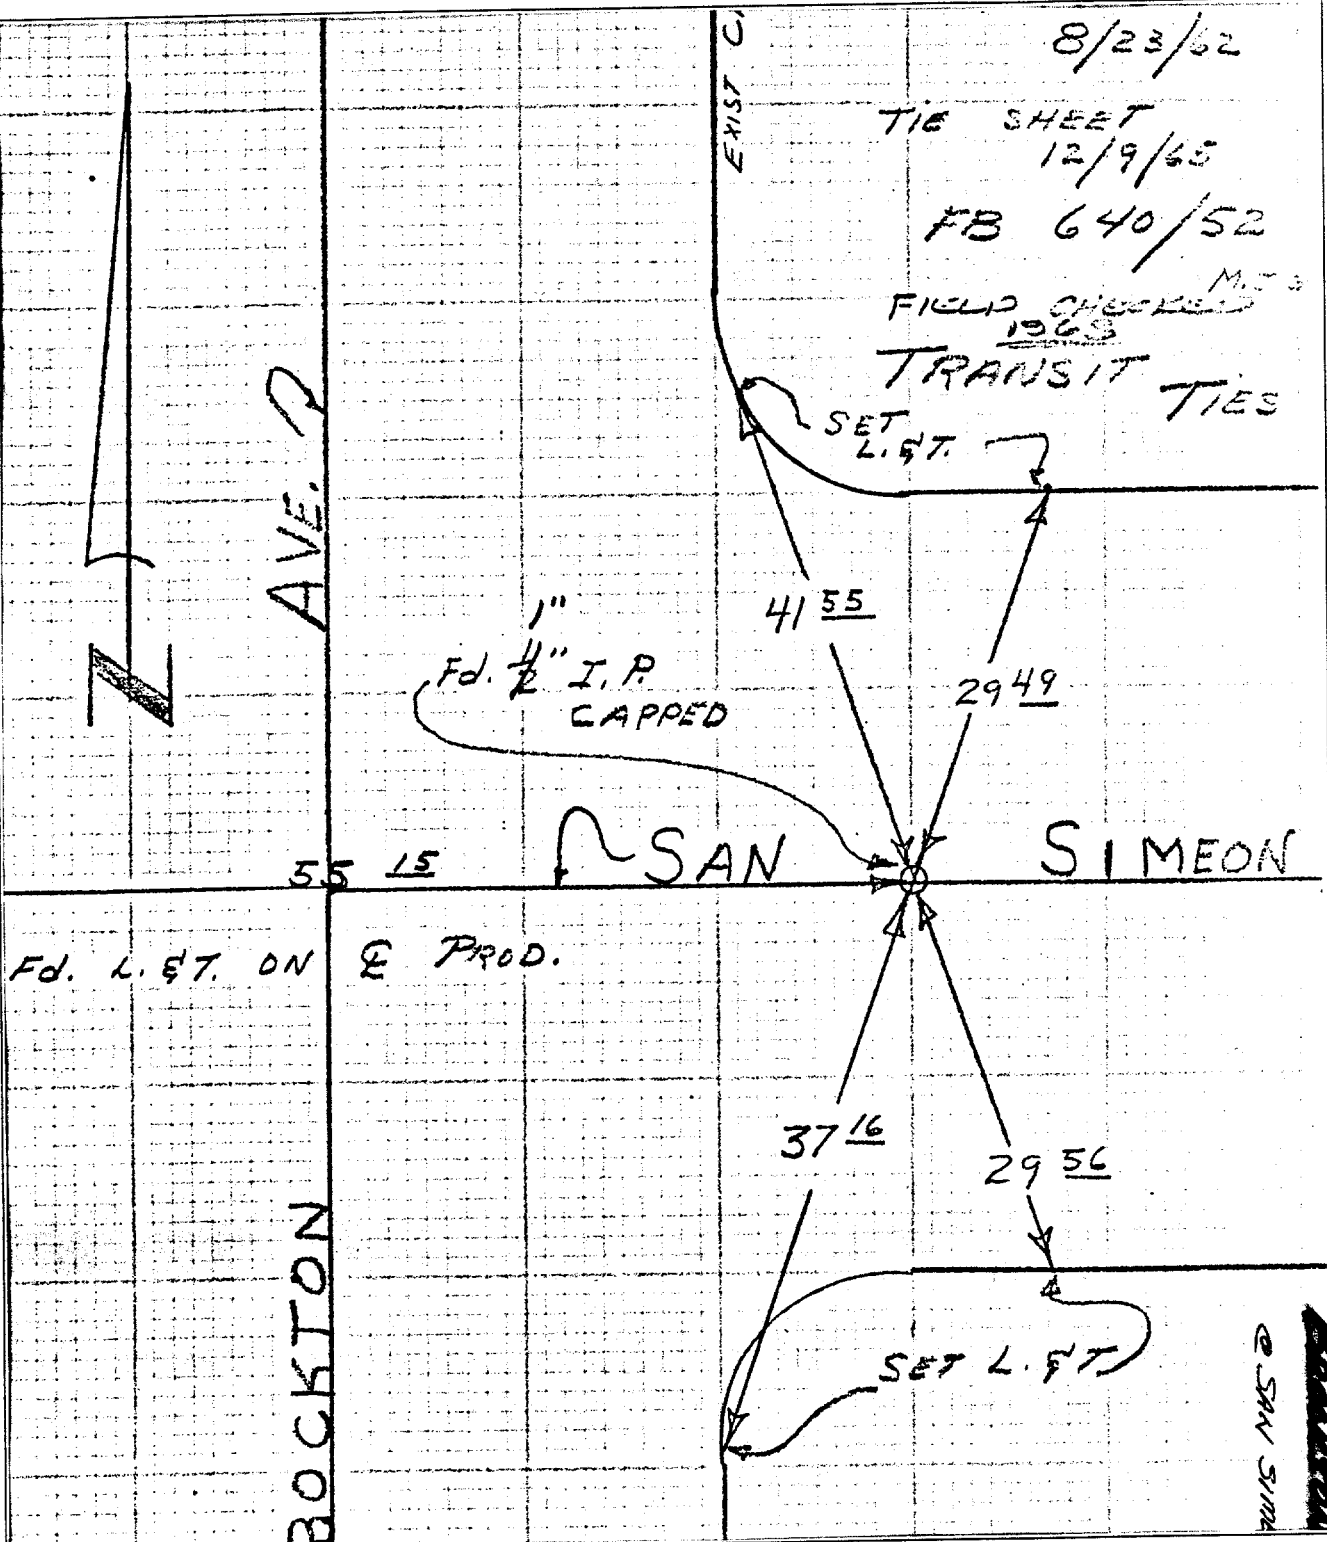

8/23/62

TIE SHEET  
12/9/65  
FB 640/52

FIELD CHECKED  
1968  
TRANSIT TIES

SET L.F.T.

1"  
Fd. 1/2" I.P.  
CAPPED

41.55

29.49

55 15

SAN SIMEON

Fd. L.F.T. ON E PROD.

37.16

29.56

SET L.F.T.

SAN SIMEON

X FD. Ramset Nail on T/C  
 ■ FD. "C" Nail on T/C

● FD. LD. & TK. on T/C  
 ○ Set LD. & TK. on T/C

Street: BROCKTON AVE

X-Street: OFFICIAL USE ONLY

SAN SIMEON

35

Scale:  
 Date:  
 Drawn by:  
 W.O.:  
 F.B.:

## OFFICIAL TIE PLAT

### CITY OF RIVERSIDE

These ties are for the purpose of perpetuating the found monumentation. No claim is made as to the relationship of the points or lines shown hereon to true boundary locations.

Sheet 1 of 1  
 File No.: