


# SWING TIES

## HISTORICAL DATA

LL 11 27  
 LL 10 48-A  
 CRFB 851/5  
 " 690/62  
 " 610/27

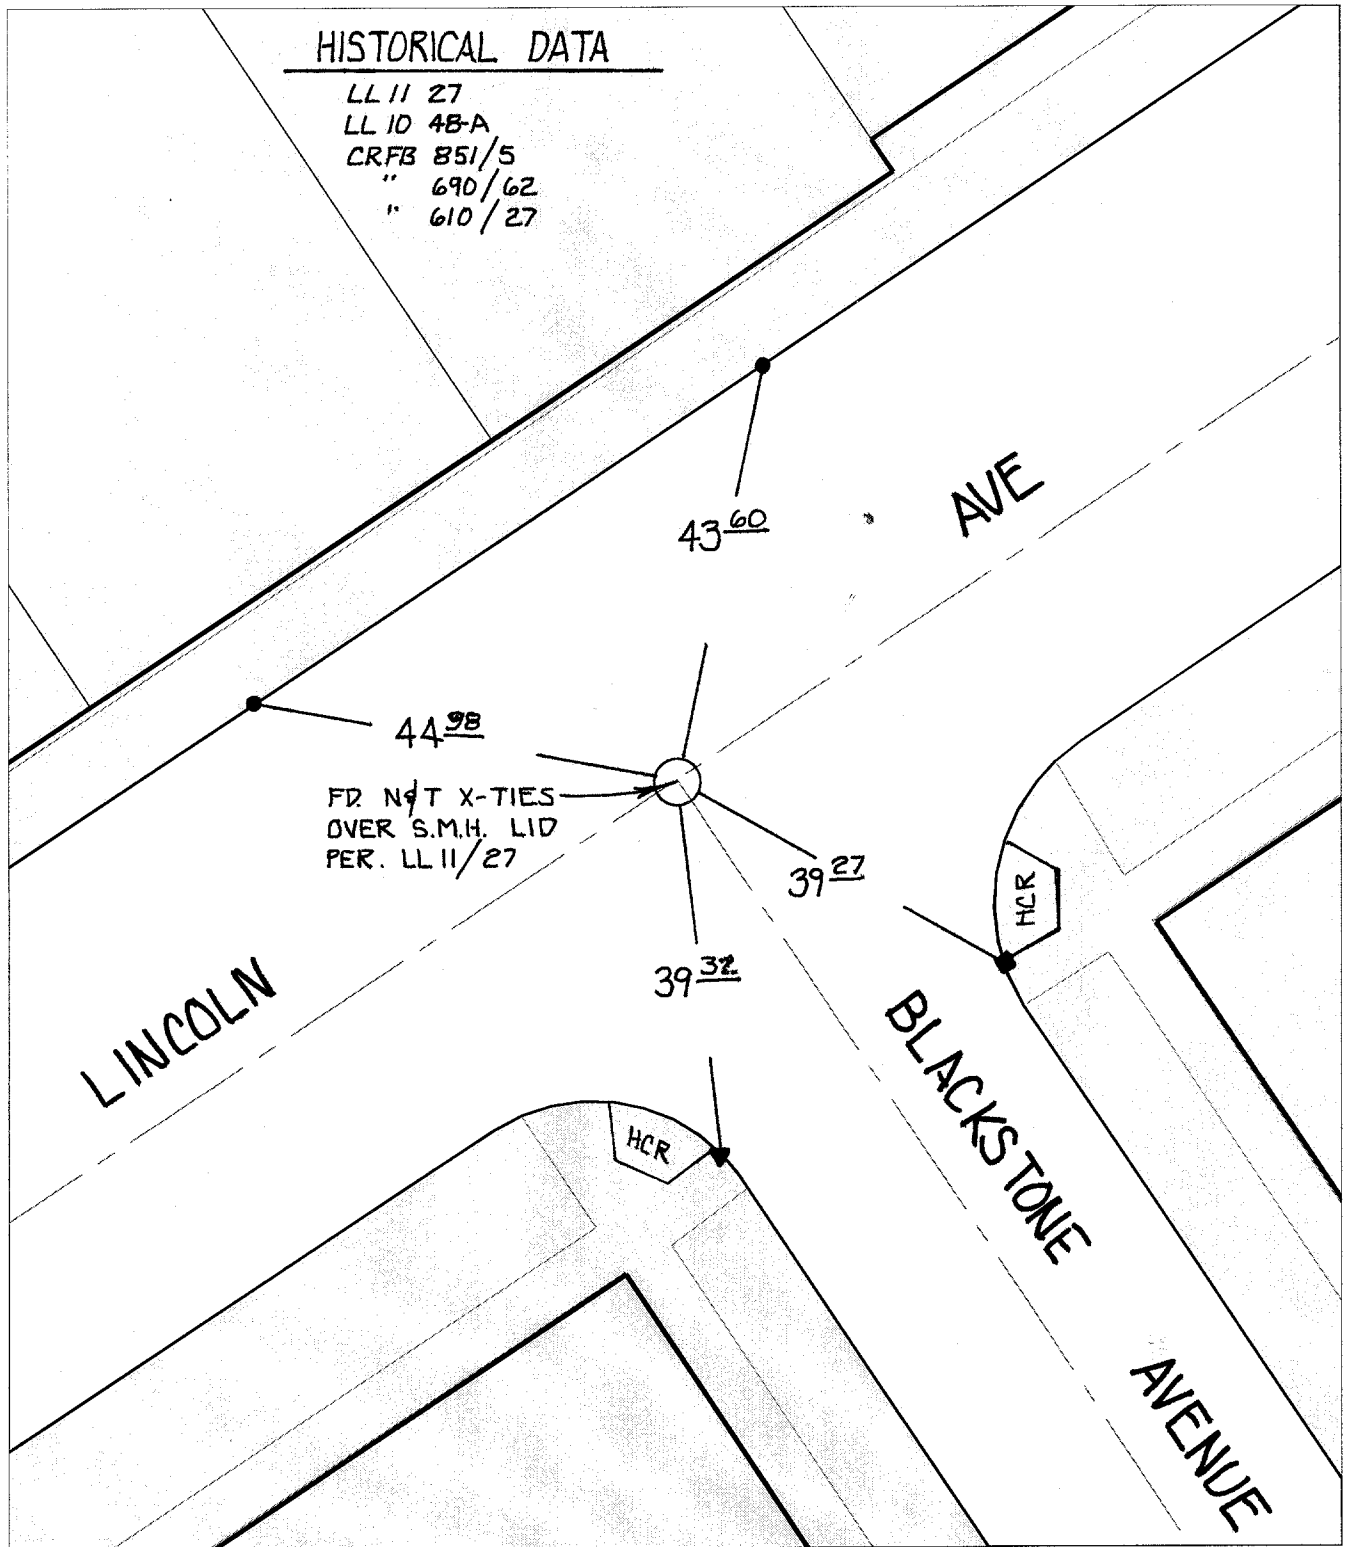

Street: **10544 LINCOLN AVE**  
 X-Street: **BLACKSTONE AVE**  
 OFFICIAL USE ONLY

- ✕ FD. Ramset Nail on T/C
- FD. LD. & TK. on T/C
- FD. "C" Nail on T/C
- Set LD. & TK. on T/C

Scale: 1" = 20'  
 Date: 01/24/00  
 Drawn by: scurtis  
 W.O.:  
 F.B.:

## OFFICIAL TIE PLAT CITY OF RIVERSIDE

*These ties are for the purpose of perpetuating the found monumentation. No claim is made as to the relationship of the points or lines shown hereon to true boundary locations.*



Sheet 1 of 1  
 File No.: