


1059.TIF

TRANSIT TIES

HISTORICAL DATA

CRFB	LL 45/33
	696 / 77
	501 / 46
	224 / 46
	977 / 79

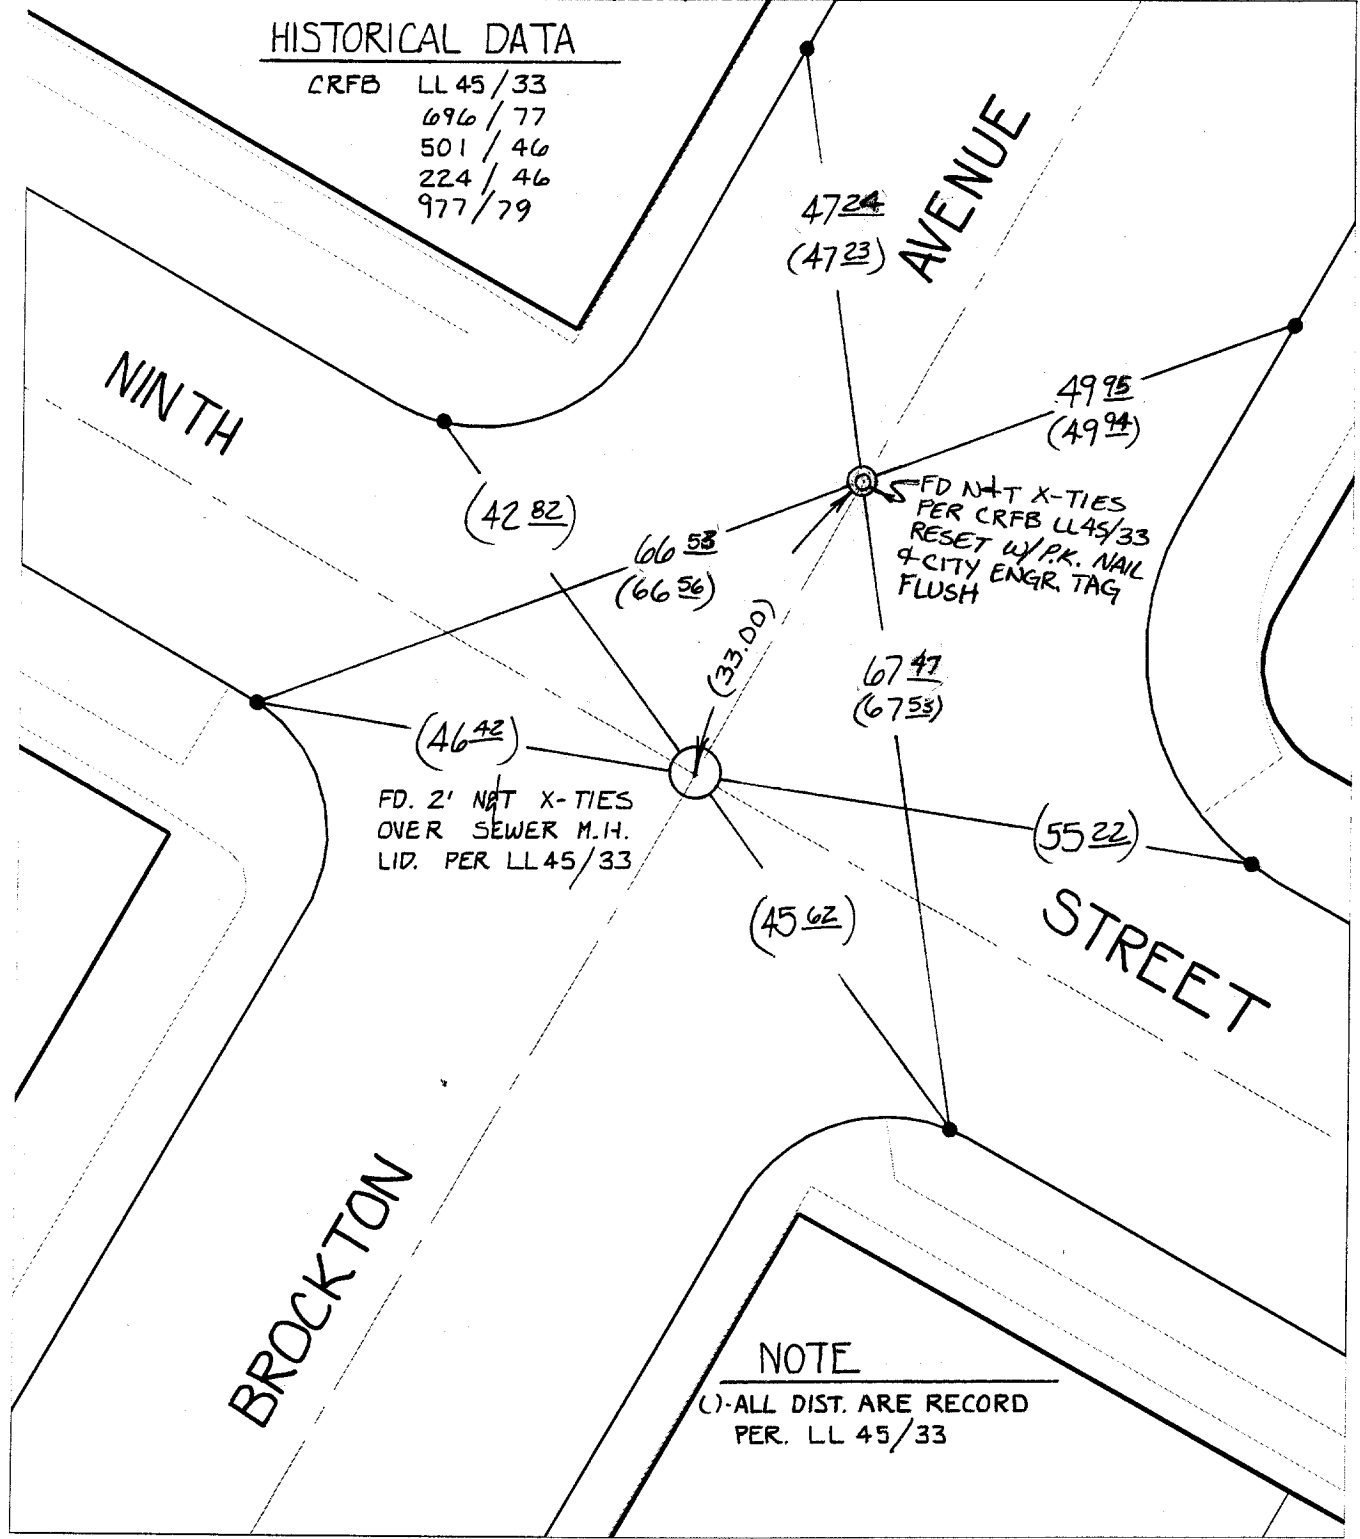

Street: 1059.TIF
 BROCKTON AVENUE
 X-Street: NINTH STREET
 OFFICIAL USE ONLY

50

- ✕ FD. Ramset Nail on T/C
- FD. LD. & TK. on T/C
- FD. "C" Nail on T/C
- Set LD. & TK. on T/C

Scale: 1" = 20'
 Date: 10/20/98
 Drawn by: SURVEY
 W.O.:
 F.B.:

OFFICIAL TIE PLAT
CITY OF RIVERSIDE



These ties are for the purpose of perpetuating the found monumentation. No claim is made as to the relationship of the points or lines shown hereon to true boundary locations.

Sheet 1 of 1
 File No.: 50