


MAP NO. WEATHER

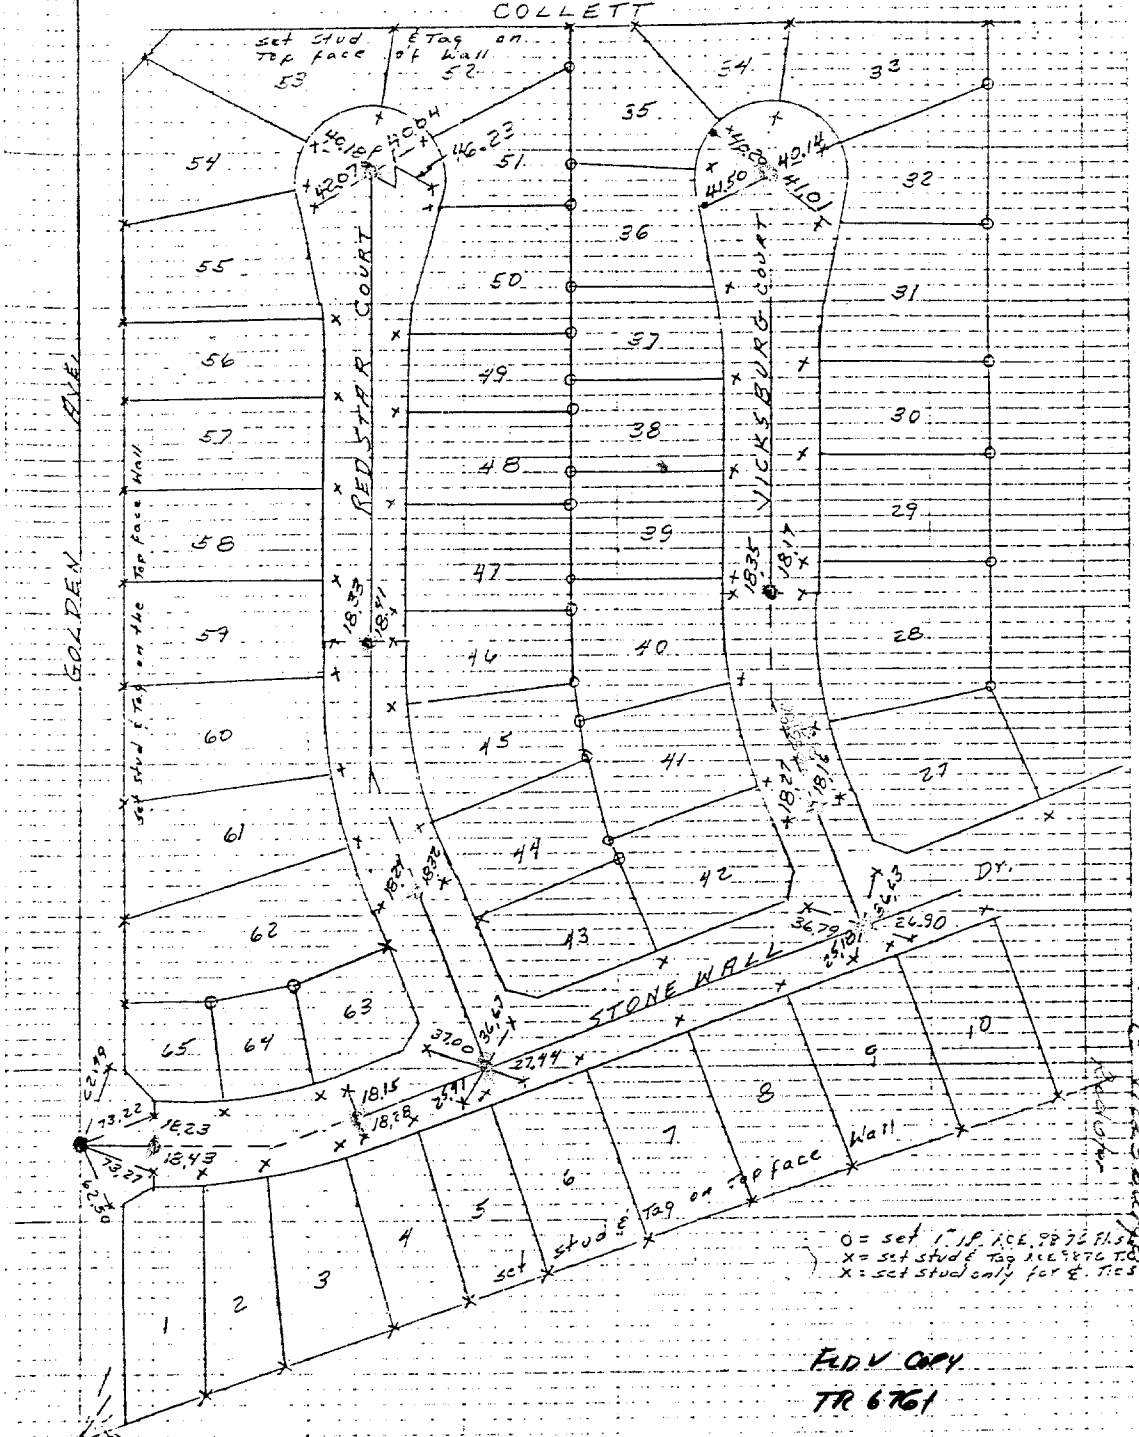

0 = set 1" IP ACE 9876 PLD
 x = set stud's tag 11.6970 FD
 x = set stud only for E. ties

F.D.V. COPY
 TR 6761

- ✕ FD. Ramset Nail on T/C
- FD. LD. & TK. on T/C
- FD. "C" Nail on T/C
- Set LD. & TK. on T/C

OFFICIAL TIE PLAT

CITY OF RIVERSIDE

These ties are for the purpose of perpetuating the found monumentation. No claim is made as to the relationship of the points or lines shown hereon to true boundary locations.

Sheet 1 of 1
 File No.:

Street: **STONEWALL DR.**
19015.71E
 X-Street: **GOLDEN AVE.**
 OFFICIAL USE ONLY

Scale: _____
 Date: _____
 Drawn by: _____
 W.O.: _____
 F.B.: _____