


10741.TIF

STREET CA SIERRA AVE

X-STREET

BREINER CT

OFFICIAL USE ONLY

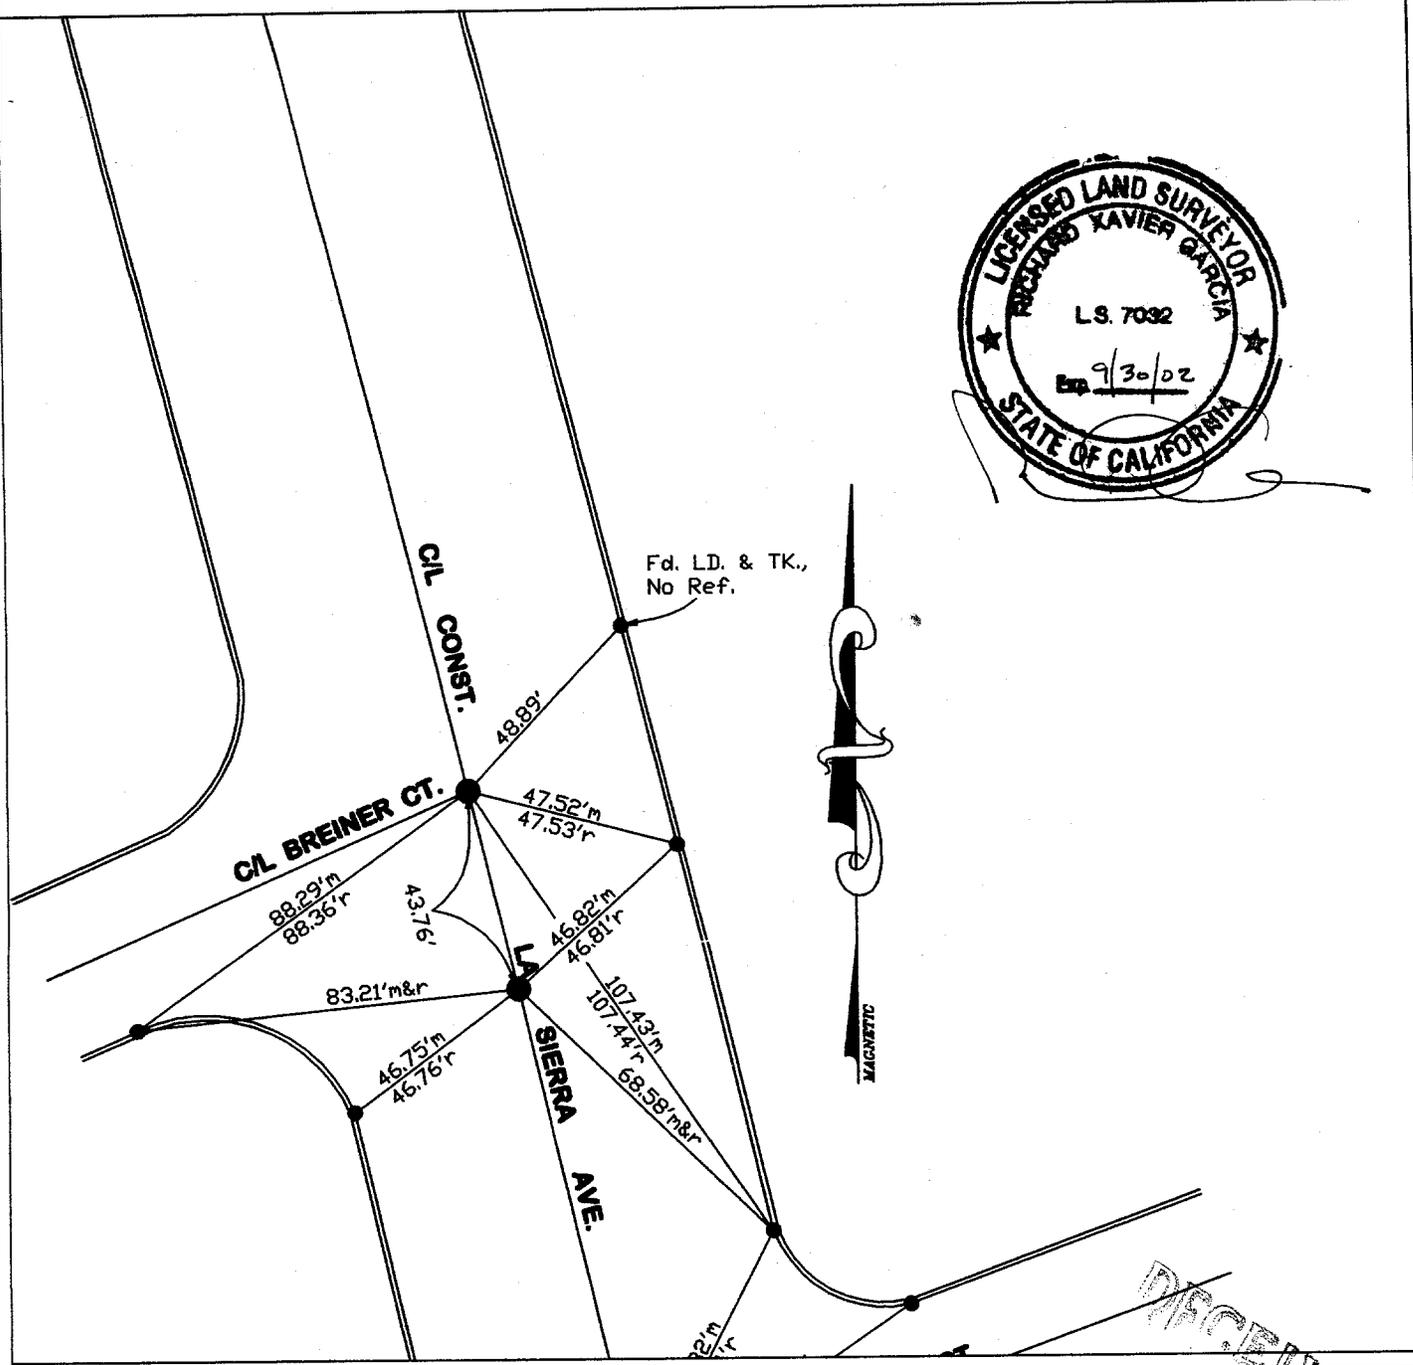

Legend

- - Found LD. & TK. on T/C per City Tie Sheet 4799.TIF
- - Set LD. & TK. on T/C
- - Found "C" Nail on T/C
- - Found 1" LP. w/R.C.B. 30534 P.P. flush, Destroyed during construction. Re-set 1" LP. w/ L.S.7032 P.P., flush per ties.
- ▲ - Found 1" LP. w/R.C.E. 30534 P.P. flush, Destroyed during construction. Re-set Spike & Washer stamped L.S. 7032, flush per ties.

RECEIVED
 APR 10 2002
 DEPT. OF PUBLIC WORKS

Scale: 1" = 40'
 Date: 03/20/02
 Drawn by: R.G.
 F. B.: 1032-2/2
 W.O.: 1032-2

OFFICIAL TIE PLAT
 CITY OF RIVERSIDE
GPS SURVEYING
 P.O. BOX 3776 ONTARIO, CA 91761

These ties are for the purpose of perpetuating the found monumentation. No claim is made as to the relationship of the points or lines shown hereon to true boundary locations.

SHEET
1
 OF 1 SHEETS
 File No.: