

Street: CAMPUS PARKWAY


1108 T/F

X-Street: CORPORATE CENTRE DR

OFFICIAL USE ONLY

~~RAMSET NAIL~~

SHEET 13 OF 18 SHEET
SEE SHEET 1

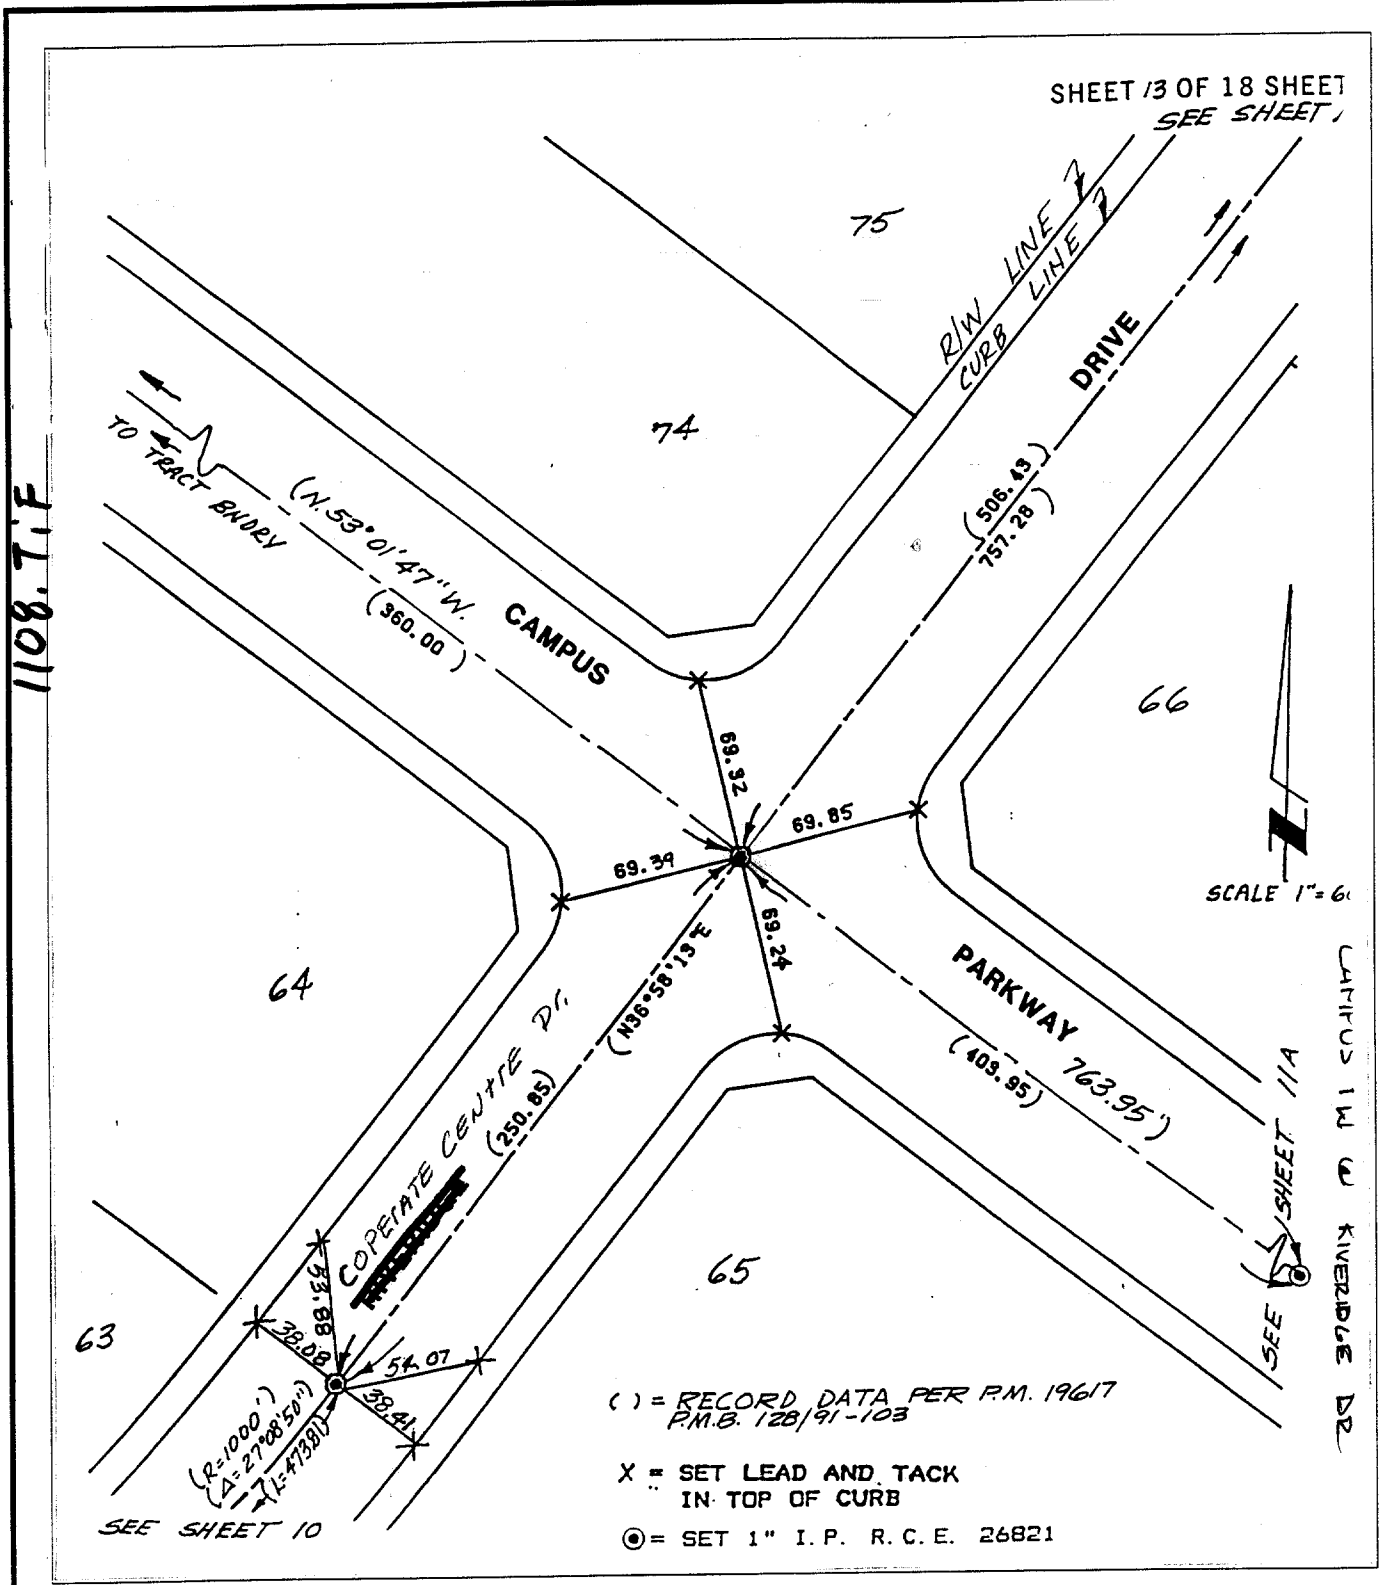

() = RECORD DATA PER P.M. 1967
P.M.B. 128/91-103

X = SET LEAD AND TACK
IN TOP OF CURB

○ = SET 1" I.P. R.C.E. 26821

× FD. Ramset Nail on T/C
■ FD. "C" Nail on T/C

● FD. LD. & TK. on T/C
○ Set LD. & TK. on T/C

OFFICIAL TIE PLAT

CITY OF RIVERSIDE

These ties are for the purpose of perpetuating the found monumentation. No claim is made as to the relationship of the points or lines shown hereon to true boundary locations.

Scale:
Date:
Drawn by:
W.O.:
F.B.:

Sheet 1 of 1
File No.: