

1176.TIF


Street:

ELSINORE ROAD

X-Street:  
OFFICIAL USE ONLY

BRONSON WAY

SWING TIES

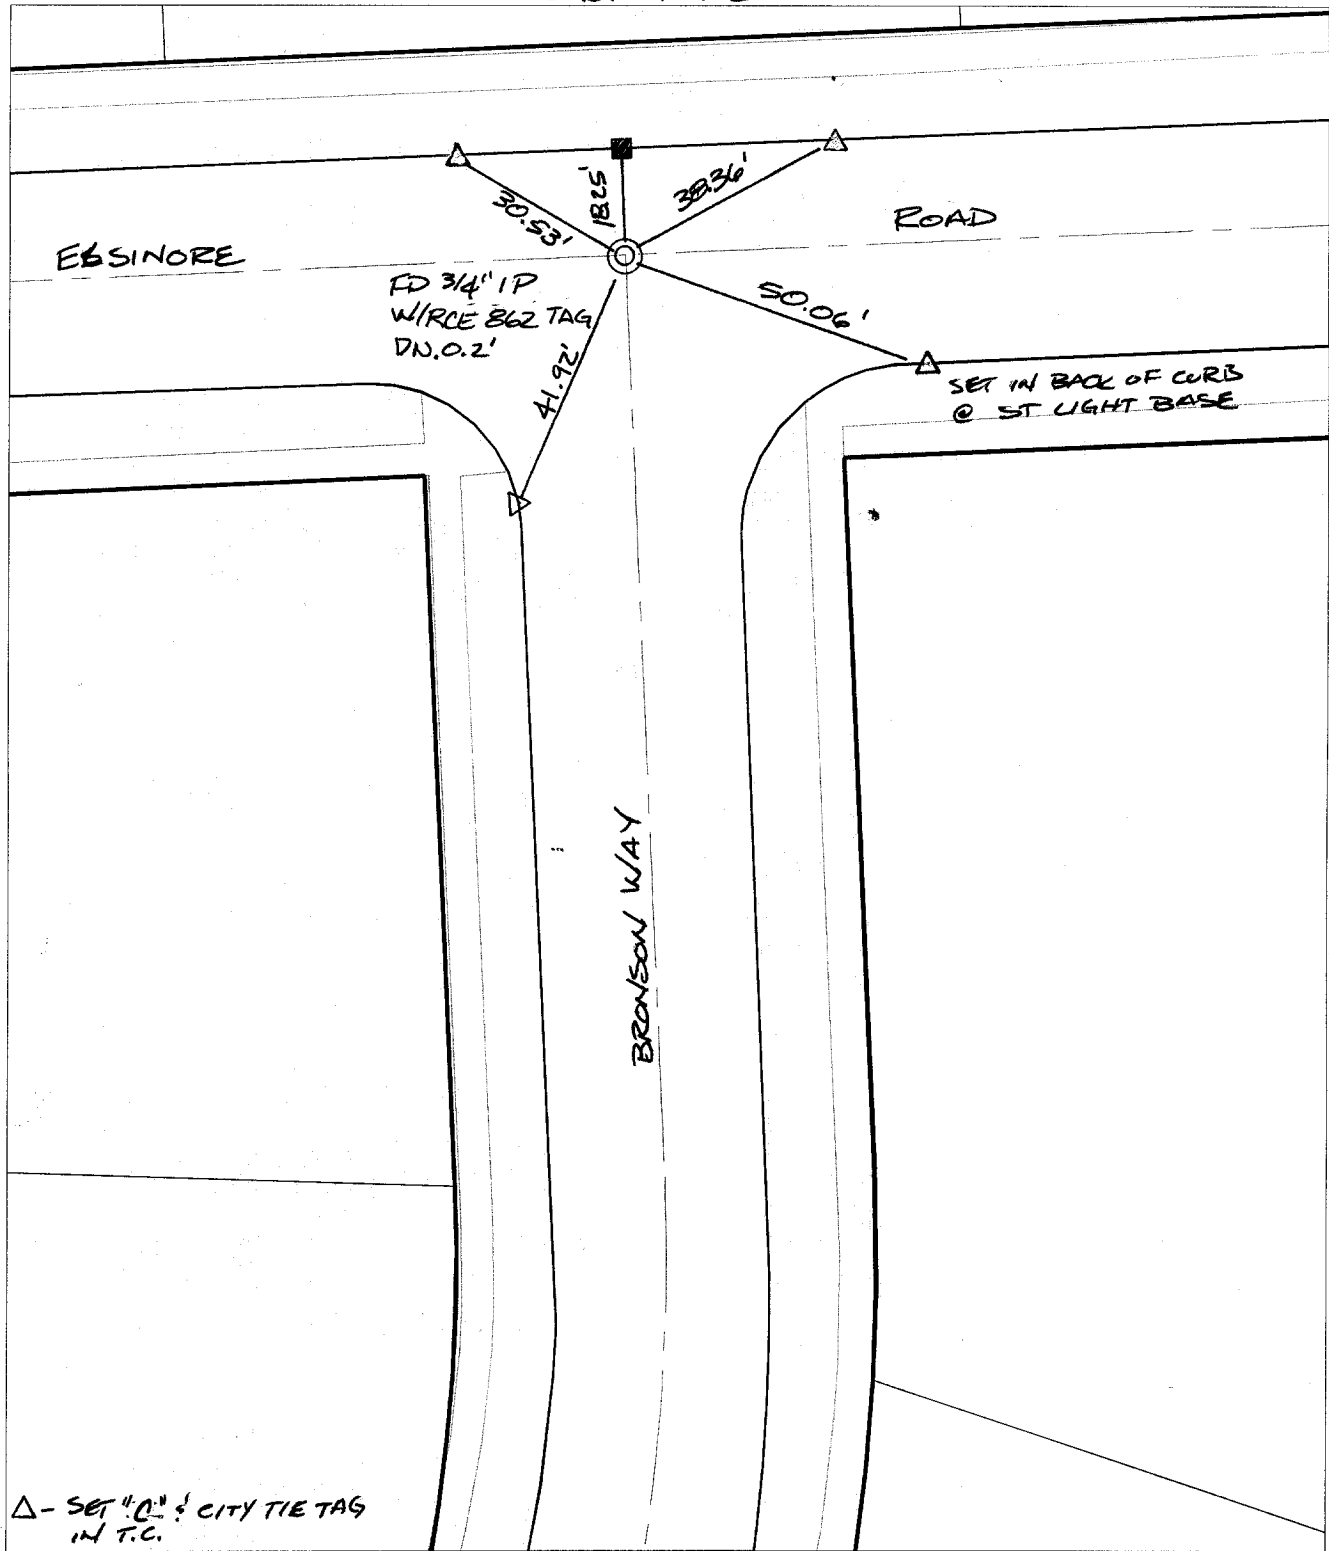

△ - SET "C" CITY TIE TAG IN T.C.

× FD. Ramset Nail on T/C  
■ FD. "C" Nail on T/C

● FD. LD. & TK. on T/C  
○ Set LD. & TK. on T/C

P.K. and City Engineer tag to be set @ surface after street construction is complete. (If possible)

Scale: 1" = 30'  
Date: 01/30/03  
Drawn by: SURVEY  
F.B.:  
TR-Sec: T2SR5W-36

# OFFICIAL TIE PLAT

## CITY OF RIVERSIDE

*These ties are for the purpose of perpetuating the found monumentation. No claim is made as to the relationship of the points or lines shown hereon to true boundary locations.*



Sheet 1 of 1  
Cadme MB: 55-2