

11287.TIF

STREET CAMASSIA CT.

X-STREET DANE BD.

OFFICE USE ONLY

TRACT 29478


M.B. 343/81-83



9/24/10

LEGEND

- - Set Nail on T.C.
- - Set Nail and R.C.E. 17550 Top in top of curb at the prolongation of side lot lines.
- ▲ - Set 1/2" Spike and R.C.E. 17550 Top. Flush.

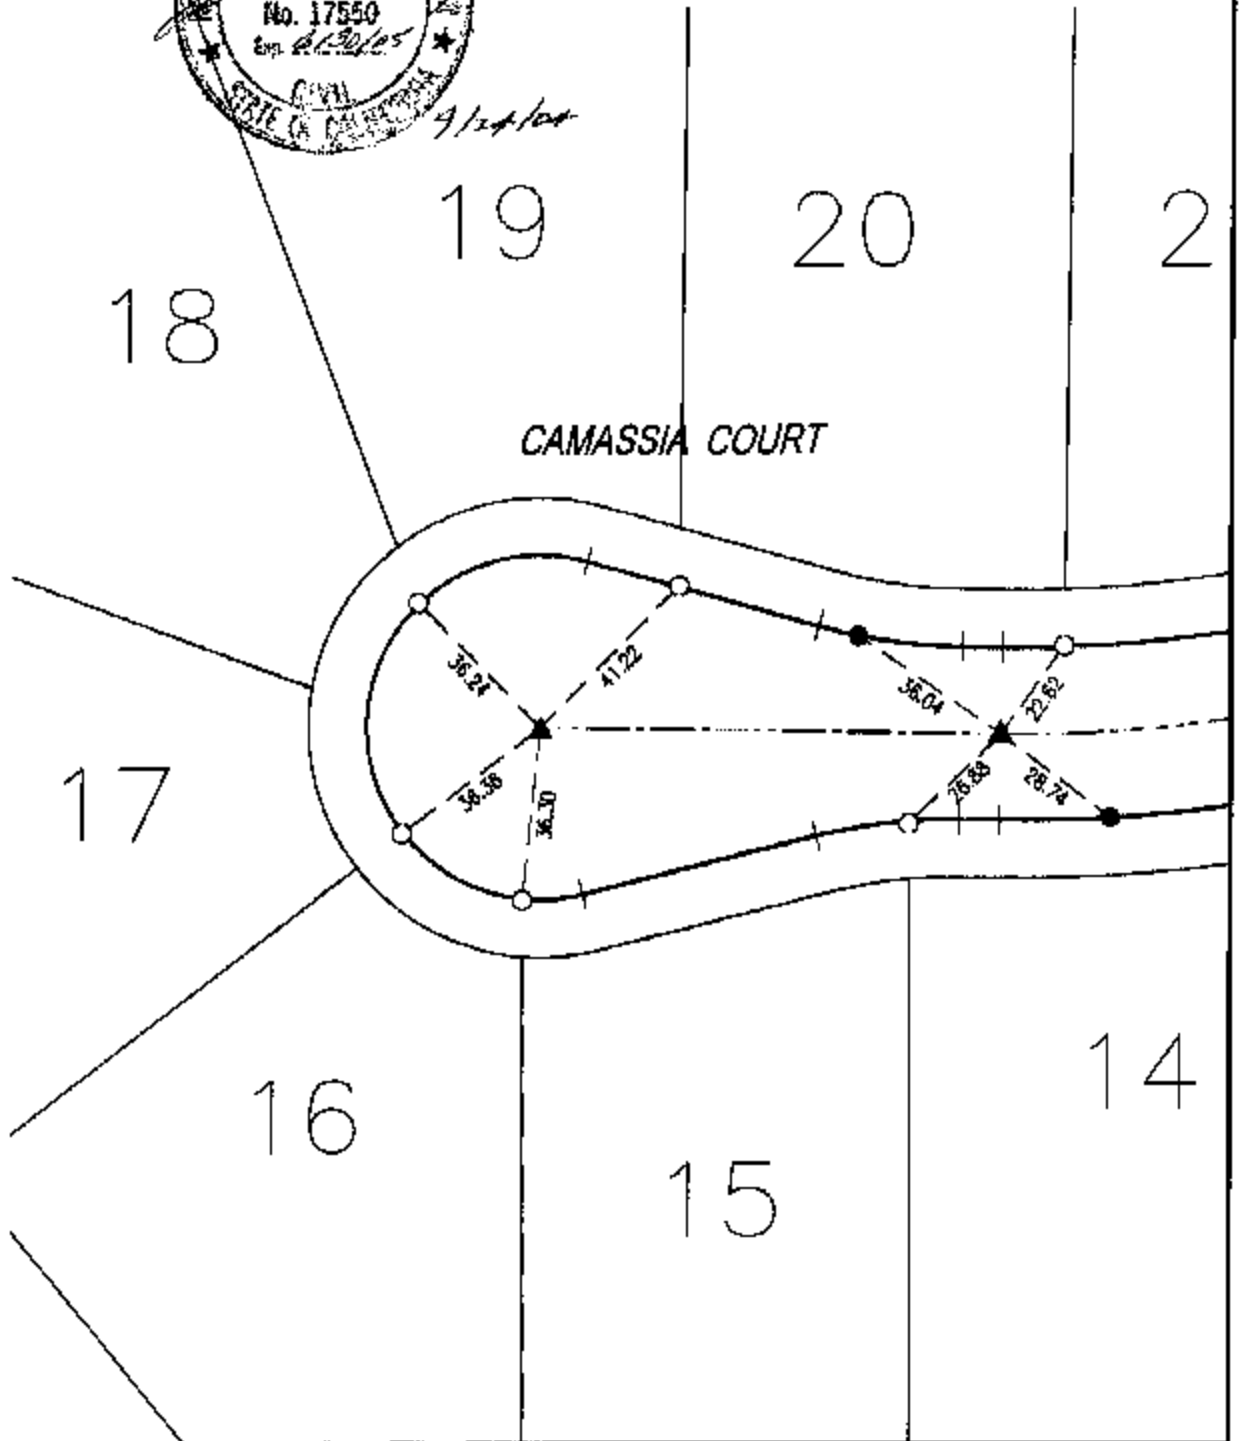

SCALE: 1"=40'

DATE: 08-10-04

DR. BY: C.E.G.

W.O.: 1241-001

--- OFFICIAL TIE PLAT ---

CITY OF RIVERSIDE

PREPARED BY: **C.E.G.** Canty Engineering Group, Inc.
CIVIL ENGINEERING PLANNING SURVEYING

2010 IOWA Avenue, Suite 110, Riverside, CA 92507
P.O. Box 52050, Riverside, CA 92517 (909) 683-5234 FAX (909) 683-5301

SHEET

5

OF 7 SHEETS