

Street: CANNON

OFFICIAL USE ONLY


X-Street: TIVERTON

CANNON

SURVEY FOR 24 MAR 1921 W.O.No. 1921 DATE 8-13-87  
SURVEY PARTY S. MCKEE, L. MCKEE, M. CLOVER REF. \_\_\_\_\_ A.M. \_\_\_\_\_

1132.TIF

SURVEY NOTES

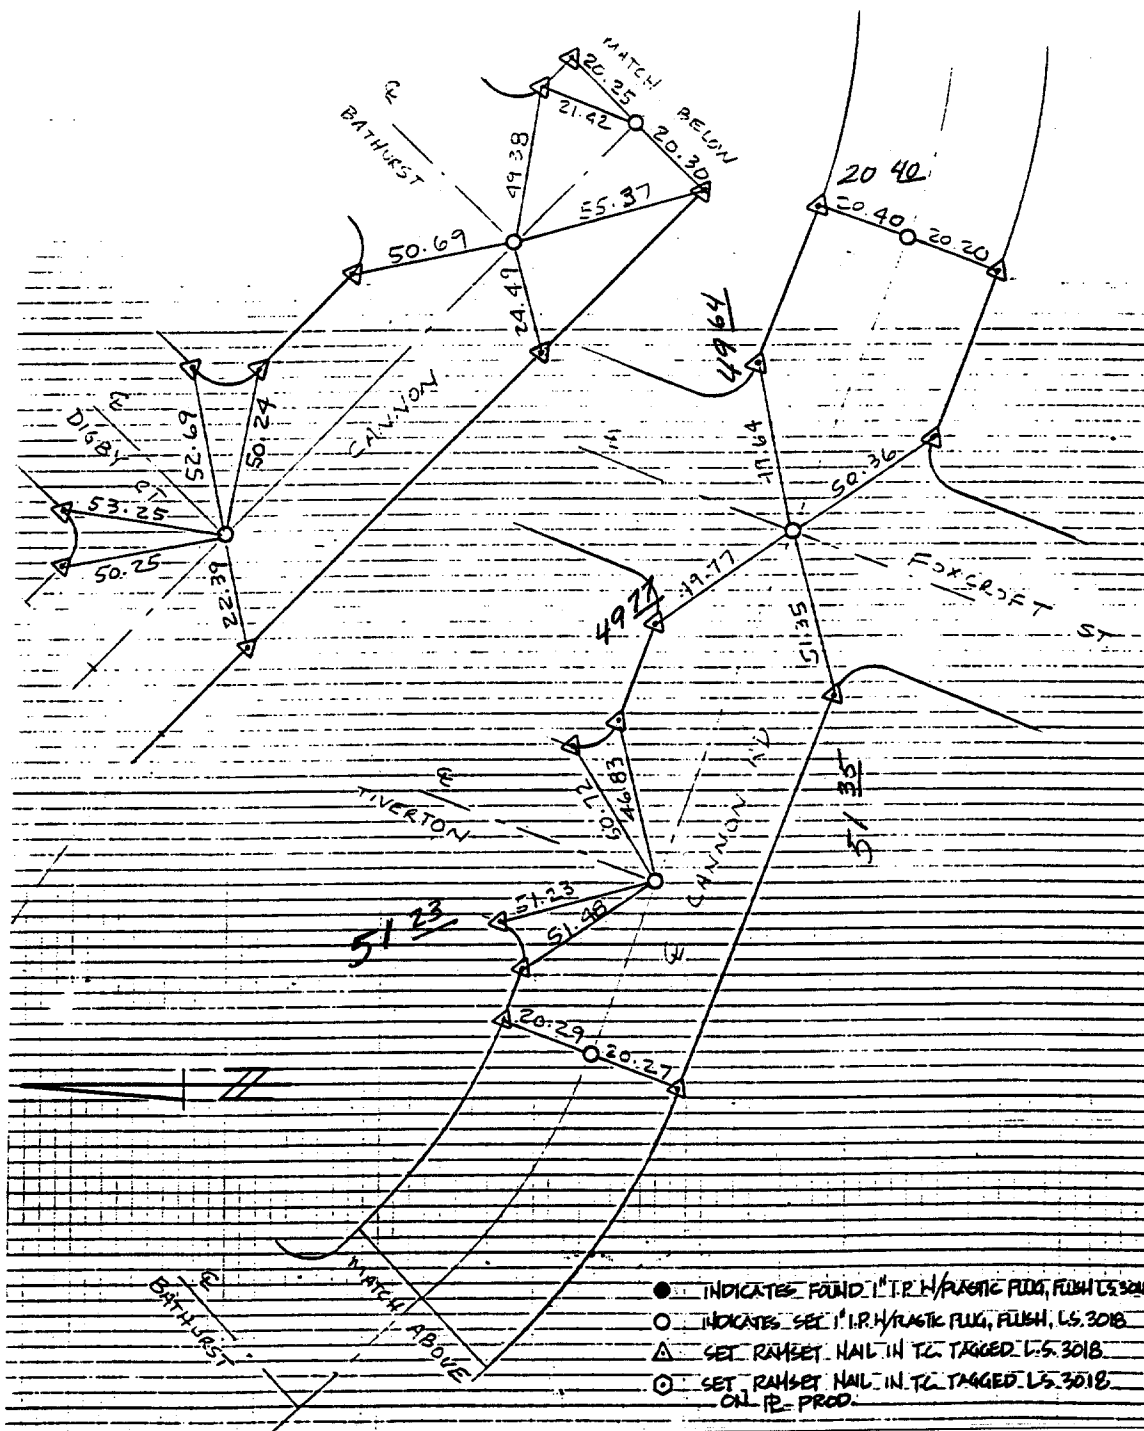

- ✕ FD. Ramset Nail on T/C
- FD. "C" Nail on T/C
- FD. LD. & TK. on T/C
- Set LD. & TK. on T/C

Scale:  
Date:  
Drawn by:  
W.O.:  
F.B.:

## OFFICIAL TIE PLAT

### CITY OF RIVERSIDE

*These ties are for the purpose of perpetuating the found monumentation. No claim is made as to the relationship of the points or lines shown hereon to true boundary locations.*

TR 21403

Sheet 1 of 1

File No.: