


"SWING TIES"

HISTORICAL DATA:

TR. No. 4603-1  
M.B. 76/1-2

115.71F

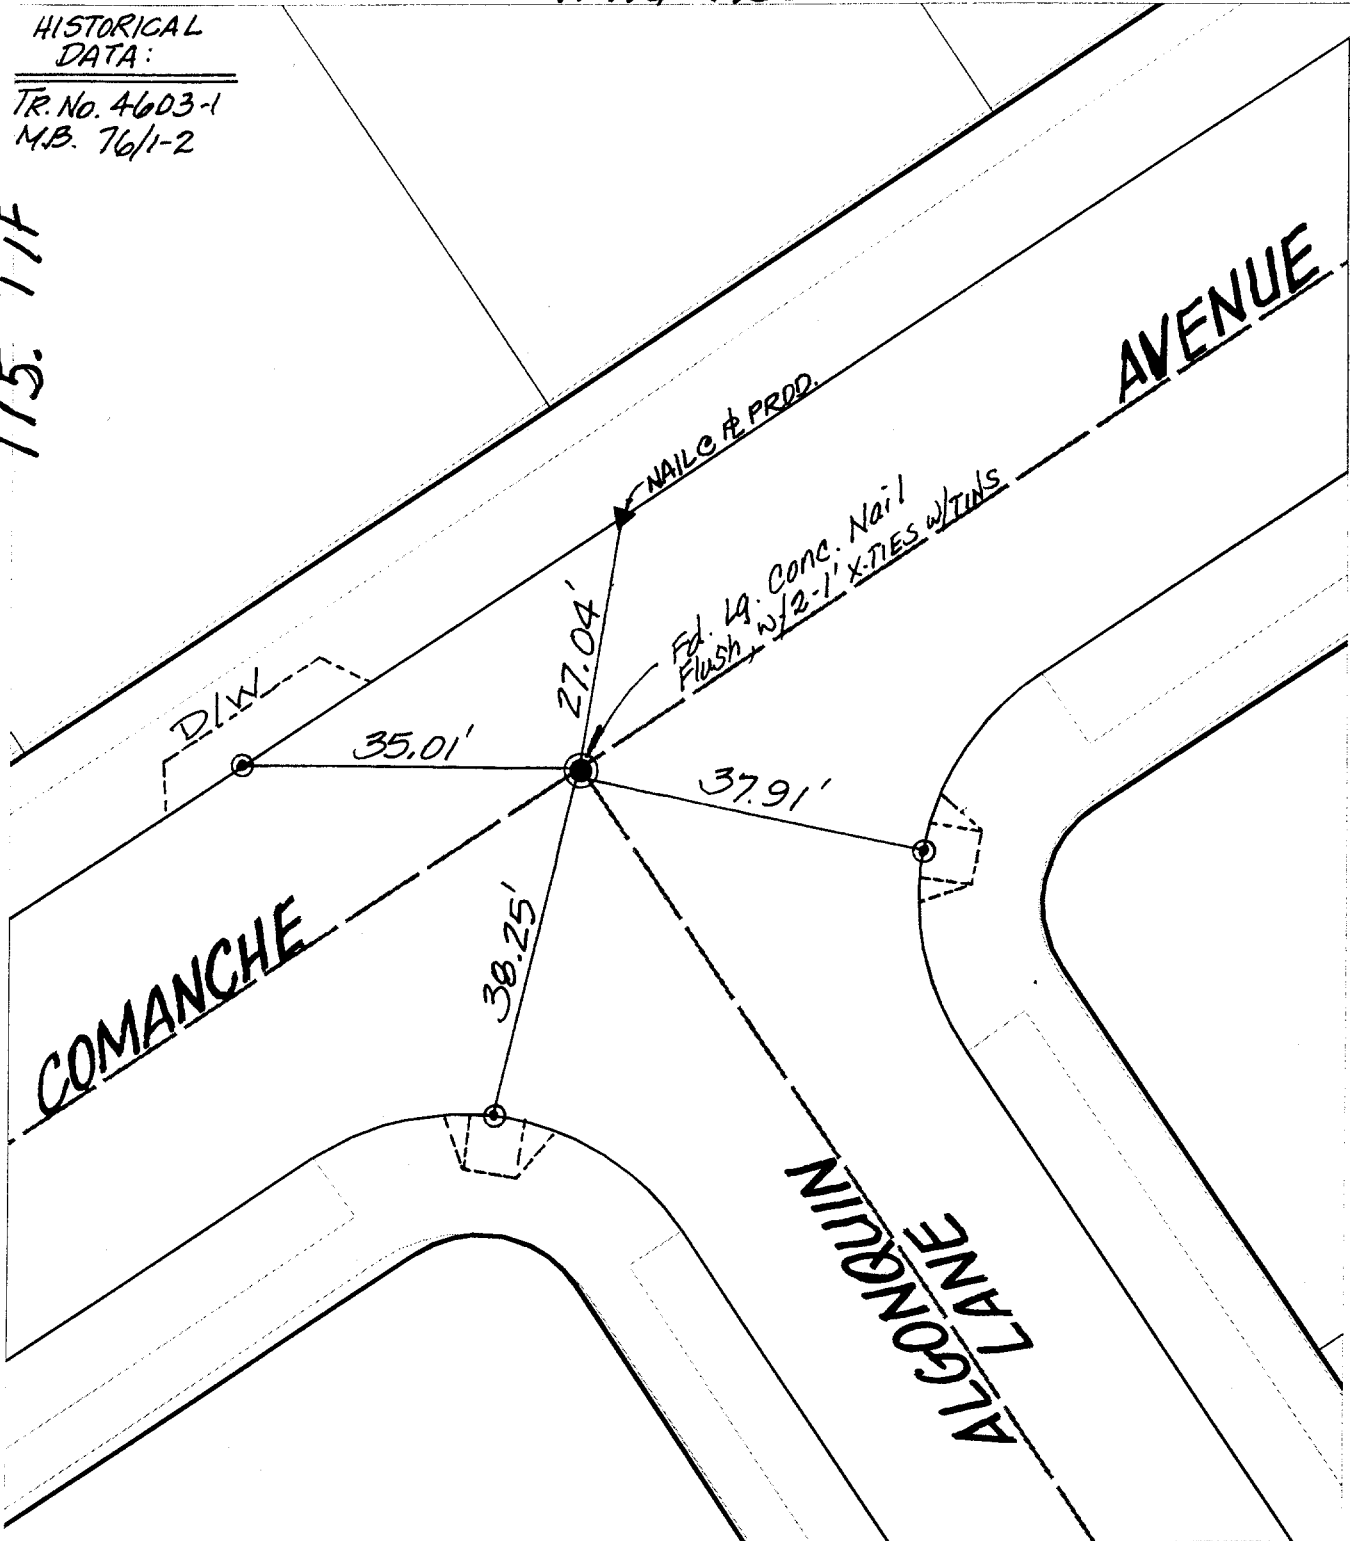

- ✕ FD. Ramset Nail on T/C
- FD. LD. & TK. on T/C
- FD. "C" Nail on T/C
- Set LD. & TK. on T/C

Street:

ALGONQUIN LANE

X-Street: OFFICIAL USE ONLY

COMANCHE AVENUE

Scale: 1" = 20'

Date: 01/11/00

Drawn by: BOB

W.O.:

F.B.:

### OFFICIAL TIE PLAT CITY OF RIVERSIDE

*These ties are for the purpose of perpetuating the found monumentation. No claim is made as to the relationship of the points or lines shown hereon to true boundary locations.*



Sheet 1 of 1

File No.: