

11586.TIF

Street:


CARLTON PLACE

OFFICIAL USE ONLY

X-Street:

BC&EC W. OF HIGH

FD NOTHING @ SURFACE

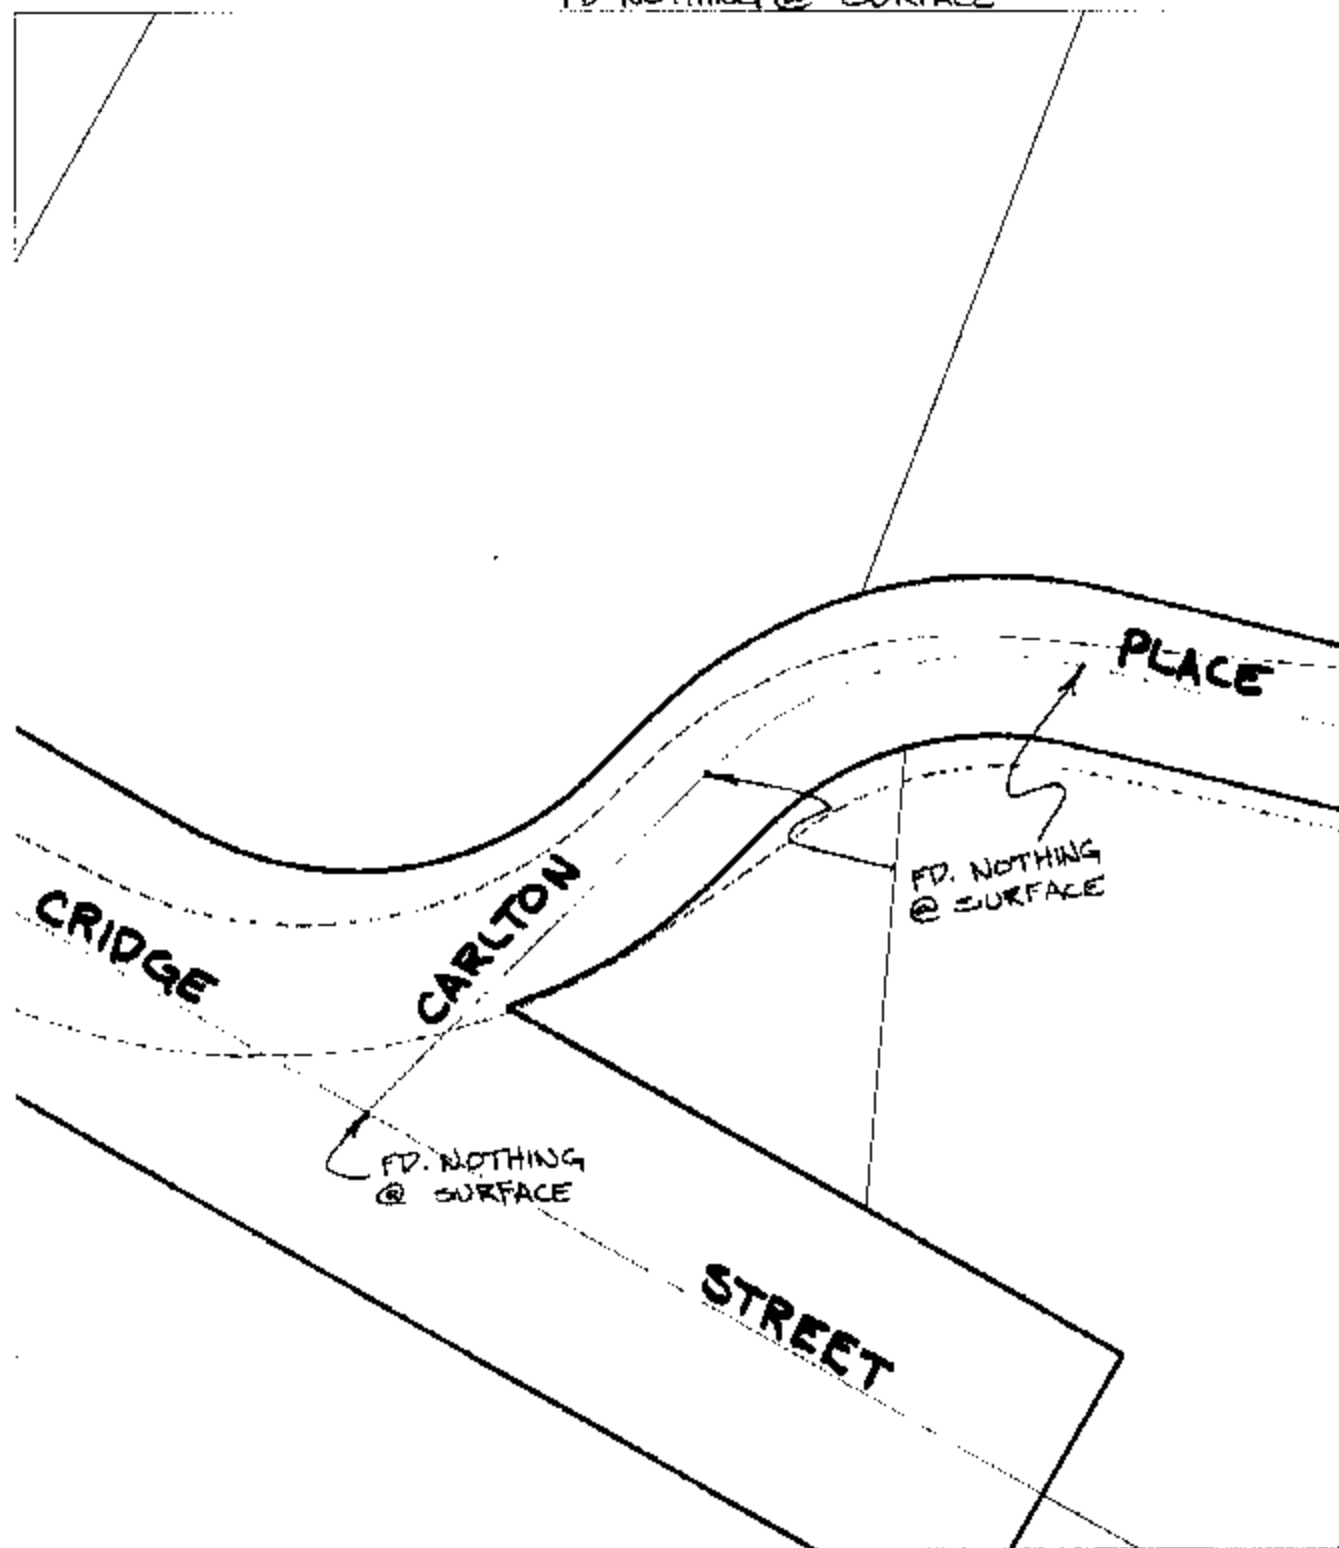

- ✕ FD. Ramset Nail on T/C      ● FD. LD. & TK. on T/C
- FD. "C" Nail on T/C      ○ Set LD. & TK. on T/C

P.K. and City Engineer tag to be set @ surface after street construction is complete. (if possible)

Scale: 1" = 30'

Date: 02/23/04

Drawn by: SURVEY

F.B.:

TR-Sac: T2SR5W-26

## OFFICIAL TIE PLAT

### CITY OF RIVERSIDE

*These ties are for the purpose of perpetuating the found monumentation. No claim is made as to the relationship of the points or lines shown hereon to true boundary locations.*



Sheet 1 of 1

Cadme MB: 40-5