

9642 FILE

Street: 1126.77E


CAPISTRANO WAY

X-Street: OFFICIAL USE ONLY

MERRILL AVE

1116.11F

* SWING TIES *

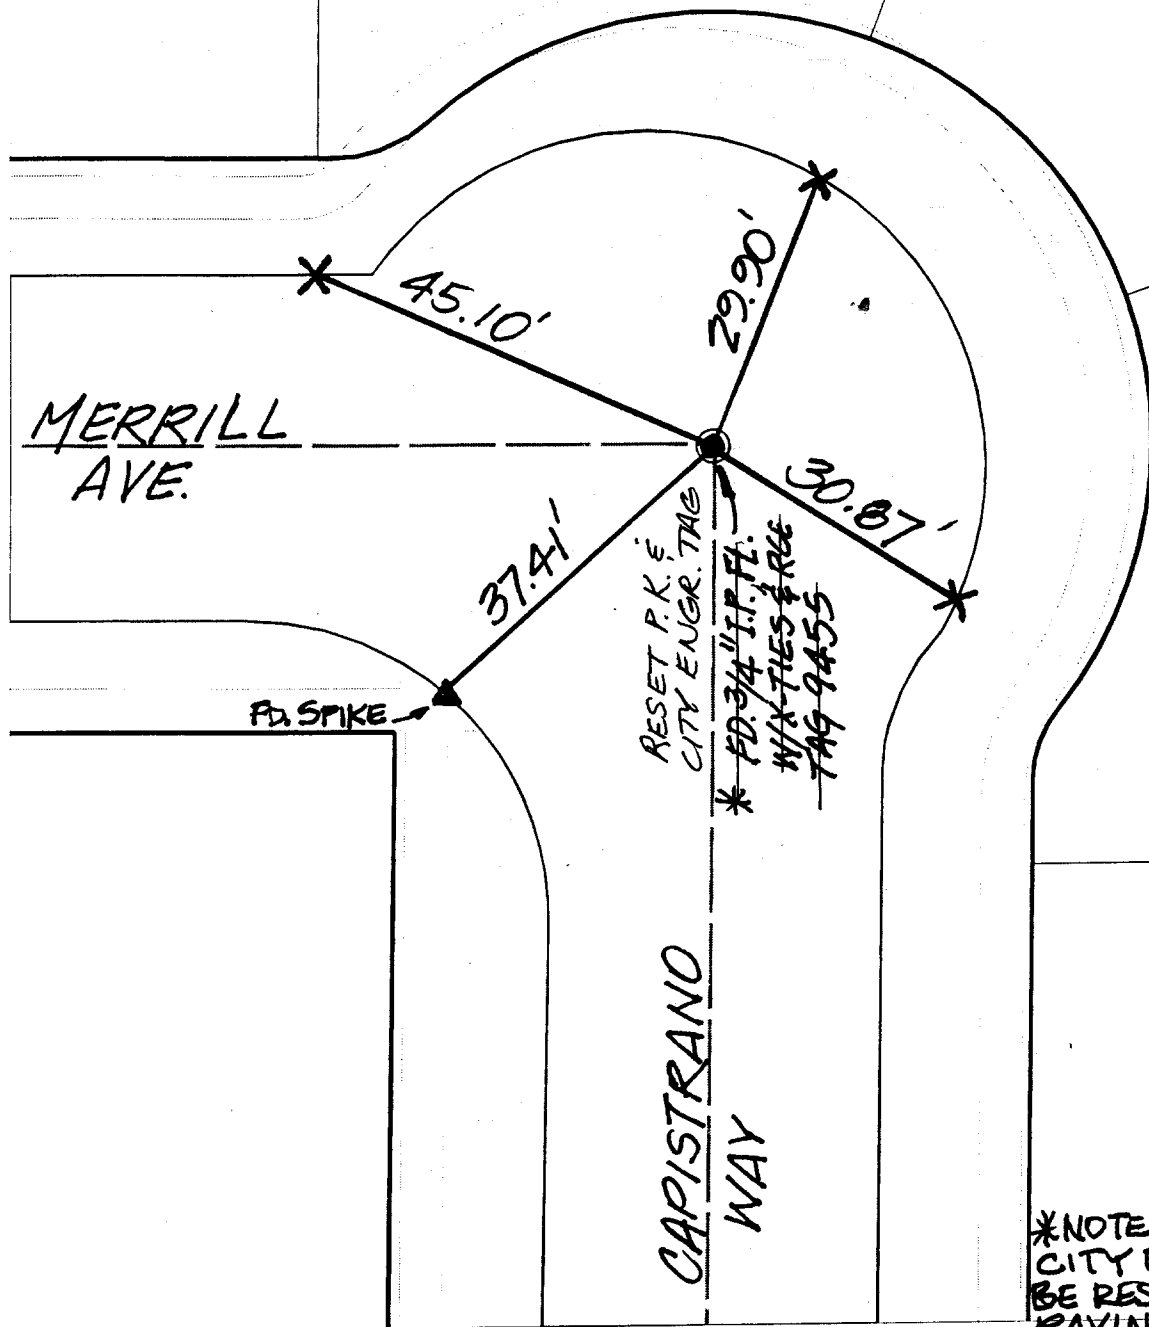

RESET P.K. & CITY ENGR. TAG
* FD. 3/4" I.P. FL. W/X-TIES & RIG TAG 9455

*NOTE: P.K. & CITY ENGR TAG TO BE RESET AFTER PAVING COMPLETE

× FD. Ramset Nail on T/C
■ FD. "C" Nail on T/C


● FD. LD. & TK. on T/C
○ Set LD. & TK. on T/C

12/99
KGE

Scale: 1" = 20'
Date: 11/23/99
Drawn by: scurtis
W.O.:
F.B.:

OFFICIAL TIE PLAT CITY OF RIVERSIDE

These ties are for the purpose of perpetuating the found monumentation. No claim is made as to the relationship of the points or lines shown hereon to true boundary locations.

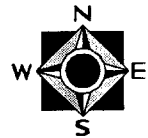

Sheet 1 of 1
File No.: