


STREET CRESTMONT PL. X-STREET LA CROSSE WY.

OFFICE USE ONLY

LEGEND

- - Set Nail on T.C.
- - Set Nail and R.C.E. 17550 Tag in top of curb at the prolongation of side lot lines.
- △ - Set 1/2" Spike with Washer Stamped R.C.E. 17750, Flush.

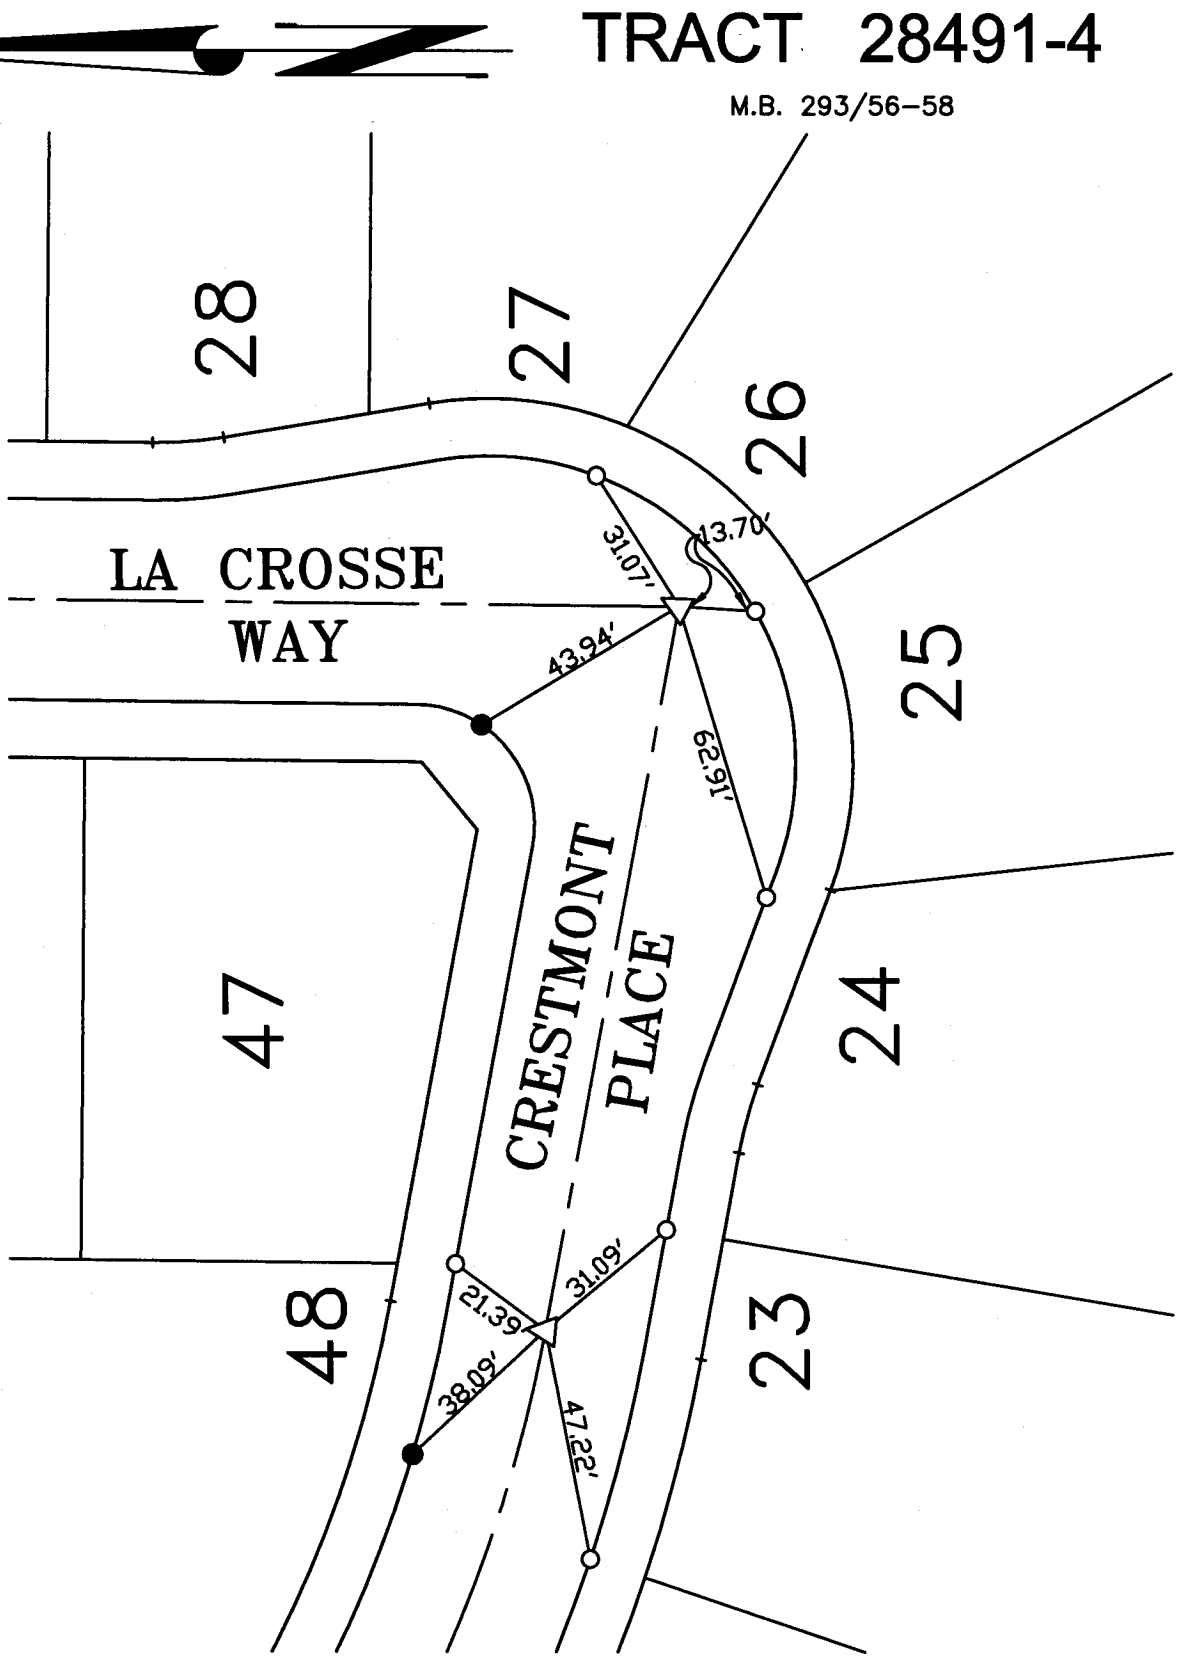

TRACT 28491-4

M.B. 293/56-58

11828.TIF

SCALE: 1" = 40'

DATE: 11/21/03

DR. BY: C.E.G.

W.O.: 1009-03

--- OFFICIAL TIE PLAT ---  
CITY OF RIVERSIDE

PREPARED BY: C.E.G. Canty Engineering Group, Inc.  
CIVIL ENGINEERING PLANNING SURVEYING

2010 IOWA Avenue, Suite 110, Riverside, CA 92507  
P.O. Box 52050, Riverside, CA 92517 (951) 683-5234 FAX (951) 683-5301

SHEET

6

OF 6 SHEETS