


1186-TIF

JOB NO. 703-001/18

Street: CAPRIOLE RD

OFFICIAL USE ONLY

X-Street: N 1/2 OF INDIANA AVE

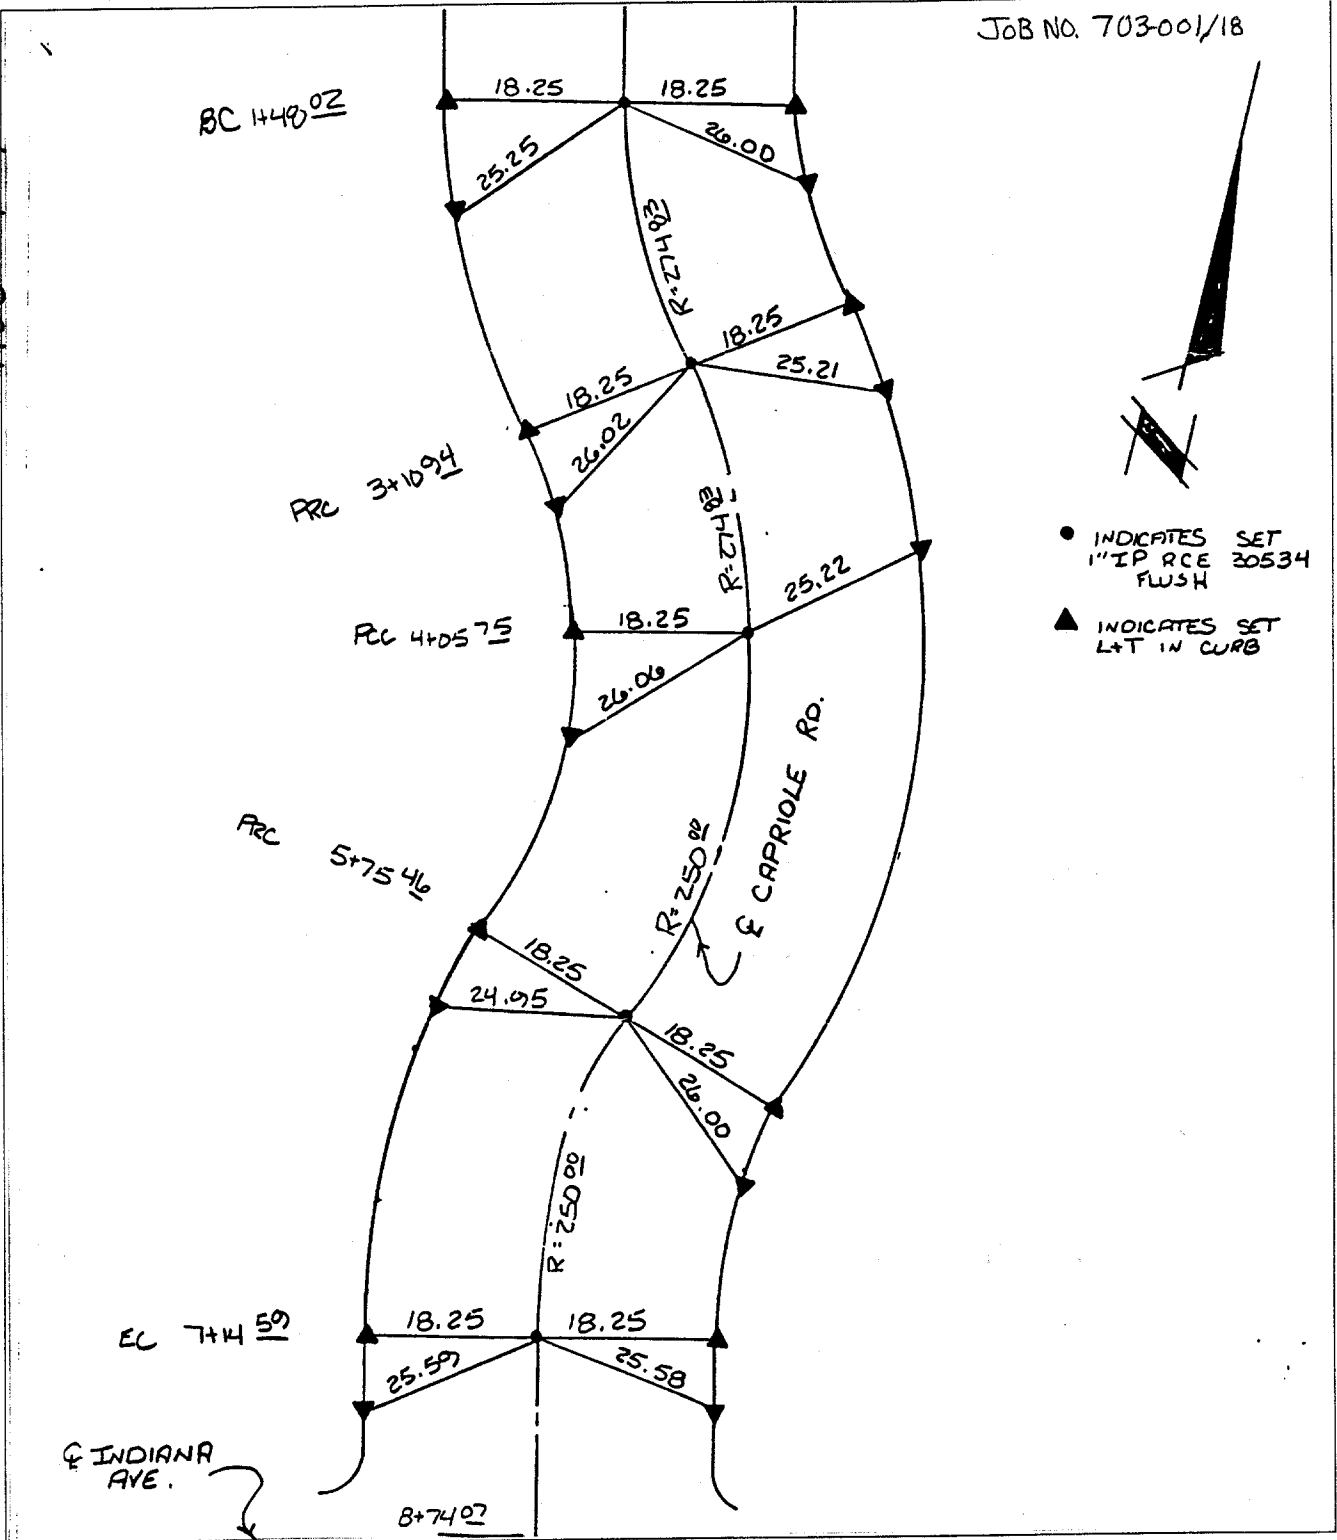

- INDICATES SET 1" IP RCE 20534 FLUSH
- ▲ INDICATES SET L+T IN CURB

- × FD. Ramset Nail on T/C
- FD. "C" Nail on T/C

- FD. LD. & TK. on T/C
- Set LD. & TK. on T/C

Scale:
 Date:
 Drawn by:
 W.O.:
 F.B.:

OFFICIAL TIE PLAT

CITY OF RIVERSIDE

These ties are for the purpose of perpetuating the found monumentation. No claim is made as to the relationship of the points or lines shown hereon to true boundary locations.

TRACT 20804

Sheet 1 of 1

File No.: