


1251.71F

CEDARHILL DR. @ CHERRYHILL DR.

Street: CEDARHILL DR

OFFICIAL USE ONLY

X-Street: CHERRYHILL DR.

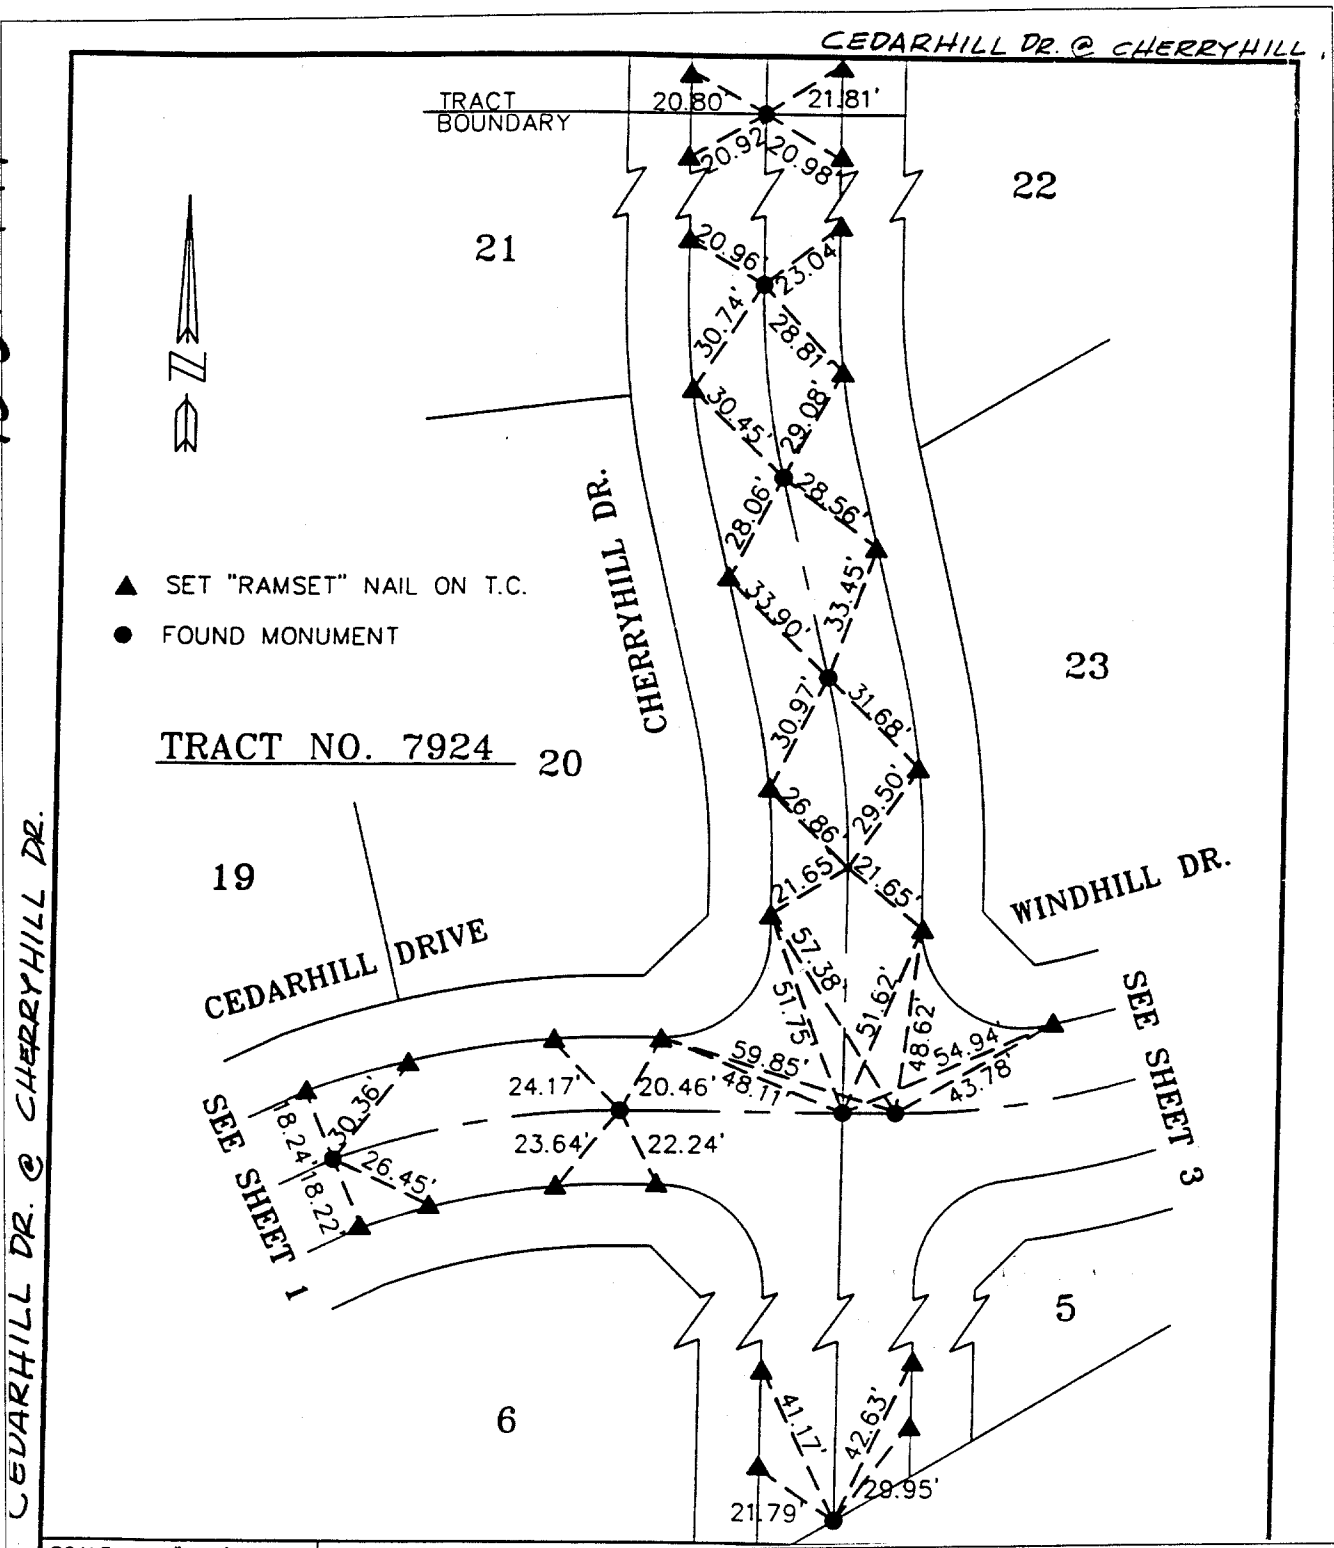

- ▲ SET "RAMSET" NAIL ON T.C.
- FOUND MONUMENT

TRACT NO. 7924 20

19

CEDARHILL DRIVE

SEE SHEET 1

WINDHILL DR.

SEE SHEET 3

5

6

- × FD. Ramset Nail on T/C
- FD. LD. & TK. on T/C
- FD. "C" Nail on T/C
- Set LD. & TK. on T/C

OFFICIAL TIE PLAT
CITY OF RIVERSIDE

These ties are for the purpose of perpetuating the found monumentation. No claim is made as to the relationship of the points or lines shown hereon to true boundary locations.

Scale:
 Date:
 Drawn by:
 W.O.: 83-53
 F.B.: 1018

Sheet 2 of 3
 File No.: