


312.TIF

TR #6070-3 & 6070 HAS BEEN CHECKED 2/27/76 1/11/76 75-105 & 76-05
PEREZ-LOOPER-LINGAGER 1037 215

TR 6070-2

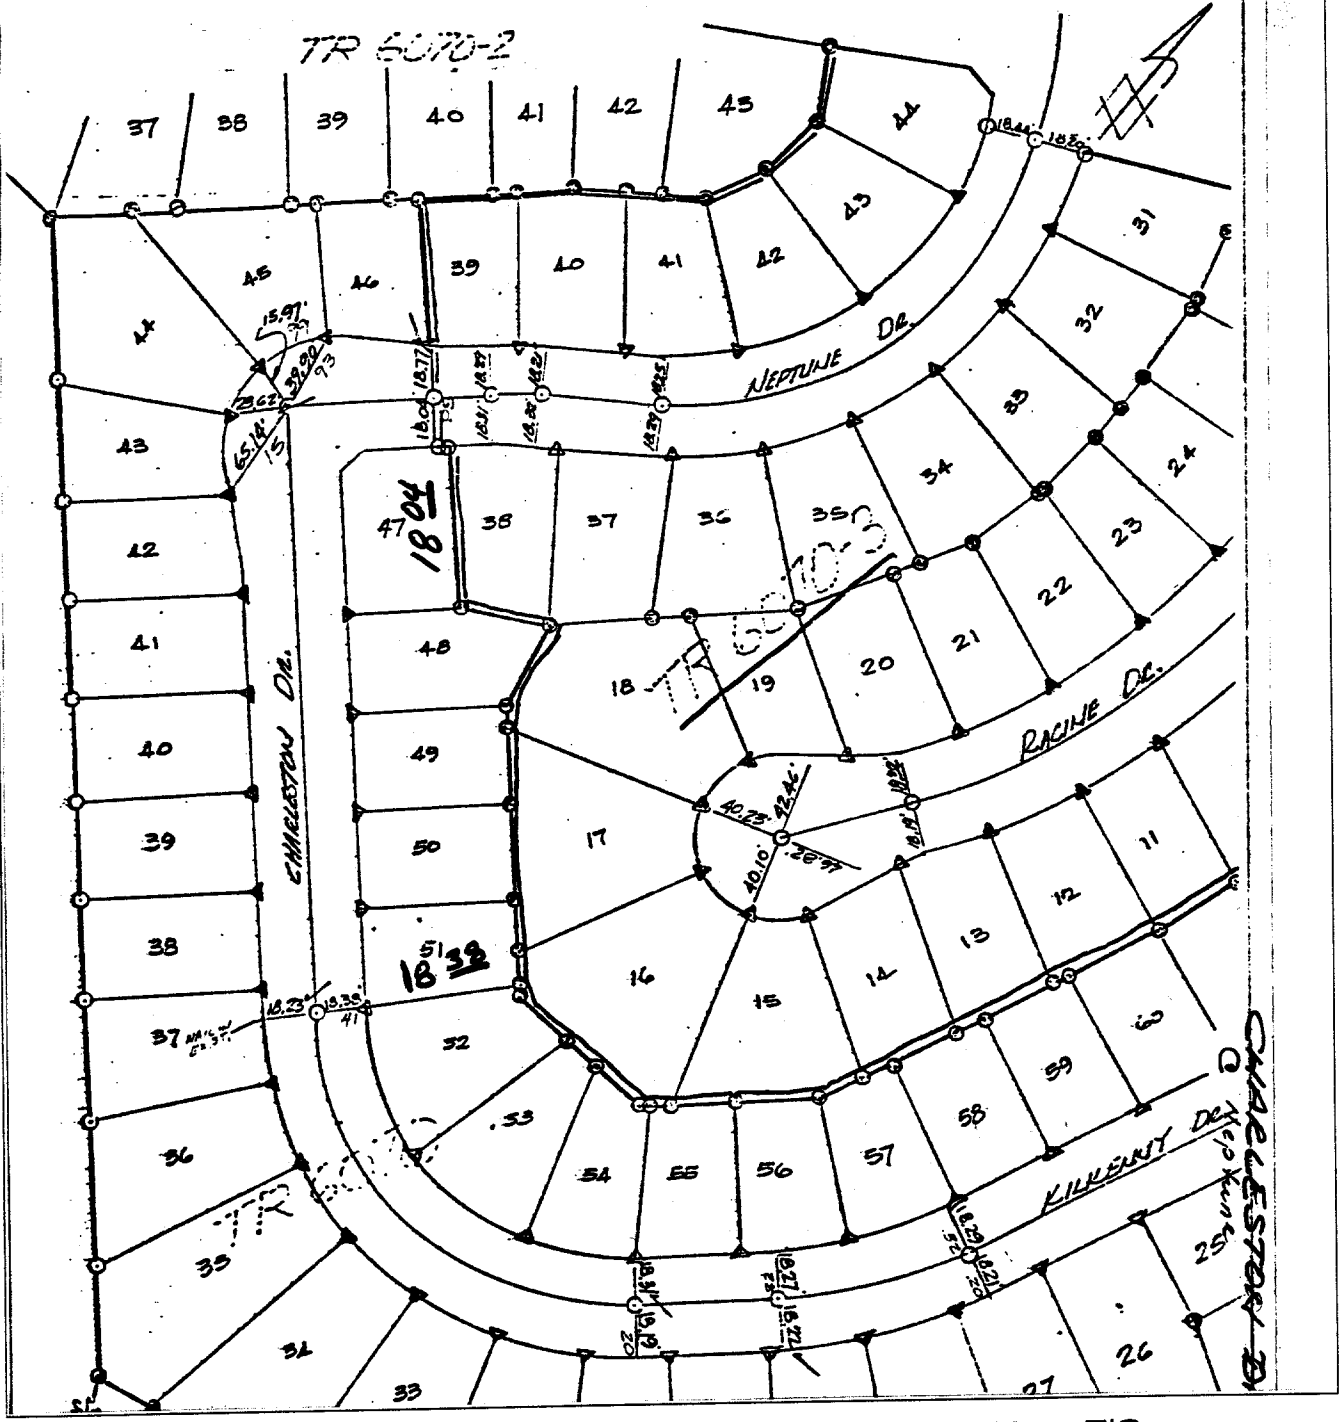

- ✕ FD. Ramset Nail on T/C
- FD. LD. & TK. on T/C
- FD. "C" Nail on T/C
- Set LD. & TK. on T/C

Scale:
 Date:
 Drawn by:
 W.O.:
 F.B.:

OFFICIAL TIE PLAT CITY OF RIVERSIDE

These ties are for the purpose of perpetuating the found monumentation. No claim is made as to the relationship of the points or lines shown hereon to true boundary locations.

Sheet 1 of 1
 File No.:

Street: CHARLESTON DR
 X-Street: KILKENNY DR & NEPTUNE DR
 OFFICIAL USE ONLY