


13226.71F

STREET: GOLDEN LANTERN ROAD X-STREET: WHITEWATER WAY  
OFFICIAL USE ONLY

125

88

WHITEWATER WAY

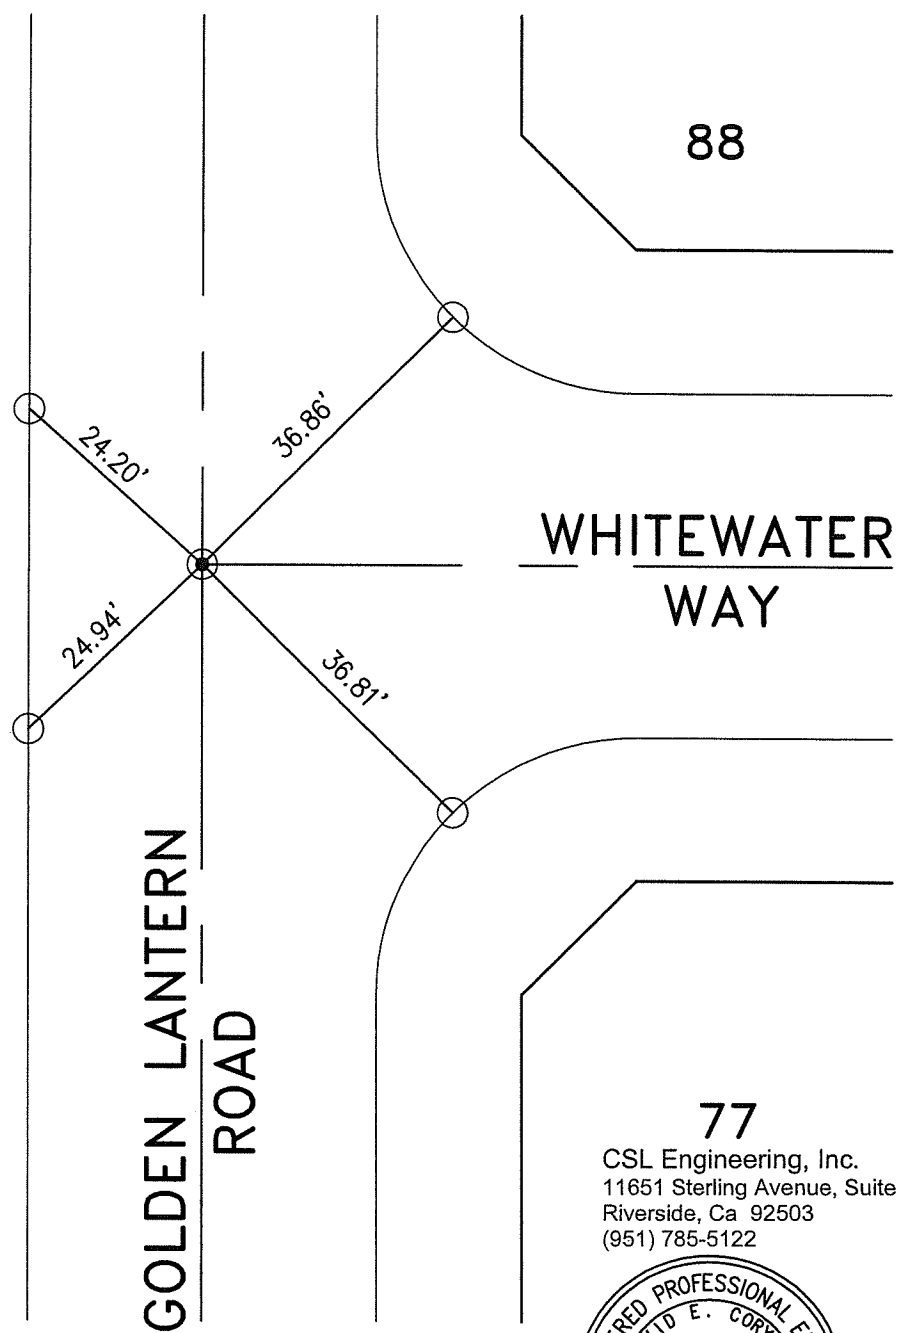


126

GOLDEN LANTERN ROAD

77

CSL Engineering, Inc.  
11651 Sterling Avenue, Suite 'E'  
Riverside, Ca 92503  
(951) 785-5122

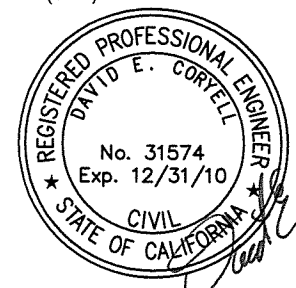

*David E. Coryell*

- INDICATES SPIKE AND WASHER R.C.E. 31574, SET FLUSH, UNLESS OTHERWISE NOTED.
- INDICATES LEAD & TACK IN TOP OF CURB
- INDICATES LEAD, TACK & TAG R.C.E. 31574 IN TOP OF CURB

**TRACT 29222**  
M.B. 410/5-9

SCALE: 1"=20'
DATE: 04-09-09
DRAWN BY: SLL
F.B.:
SEC: 30 T.3S.,R.4W

**OFFICIAL TIE PLAT**  
**CITY OF RIVERSIDE**

THESE TIES ARE FOR THE PURPOSE OF PERPETUATING THE FOUND MONUMENTATION. NO CLAIM IS MADE AS THE RELATIONSHIP OF THE POINTS OR LINES SHOWN HEREON TO TRUE BOUNDARY LOCATIONS

SHEET 1 OF 1